


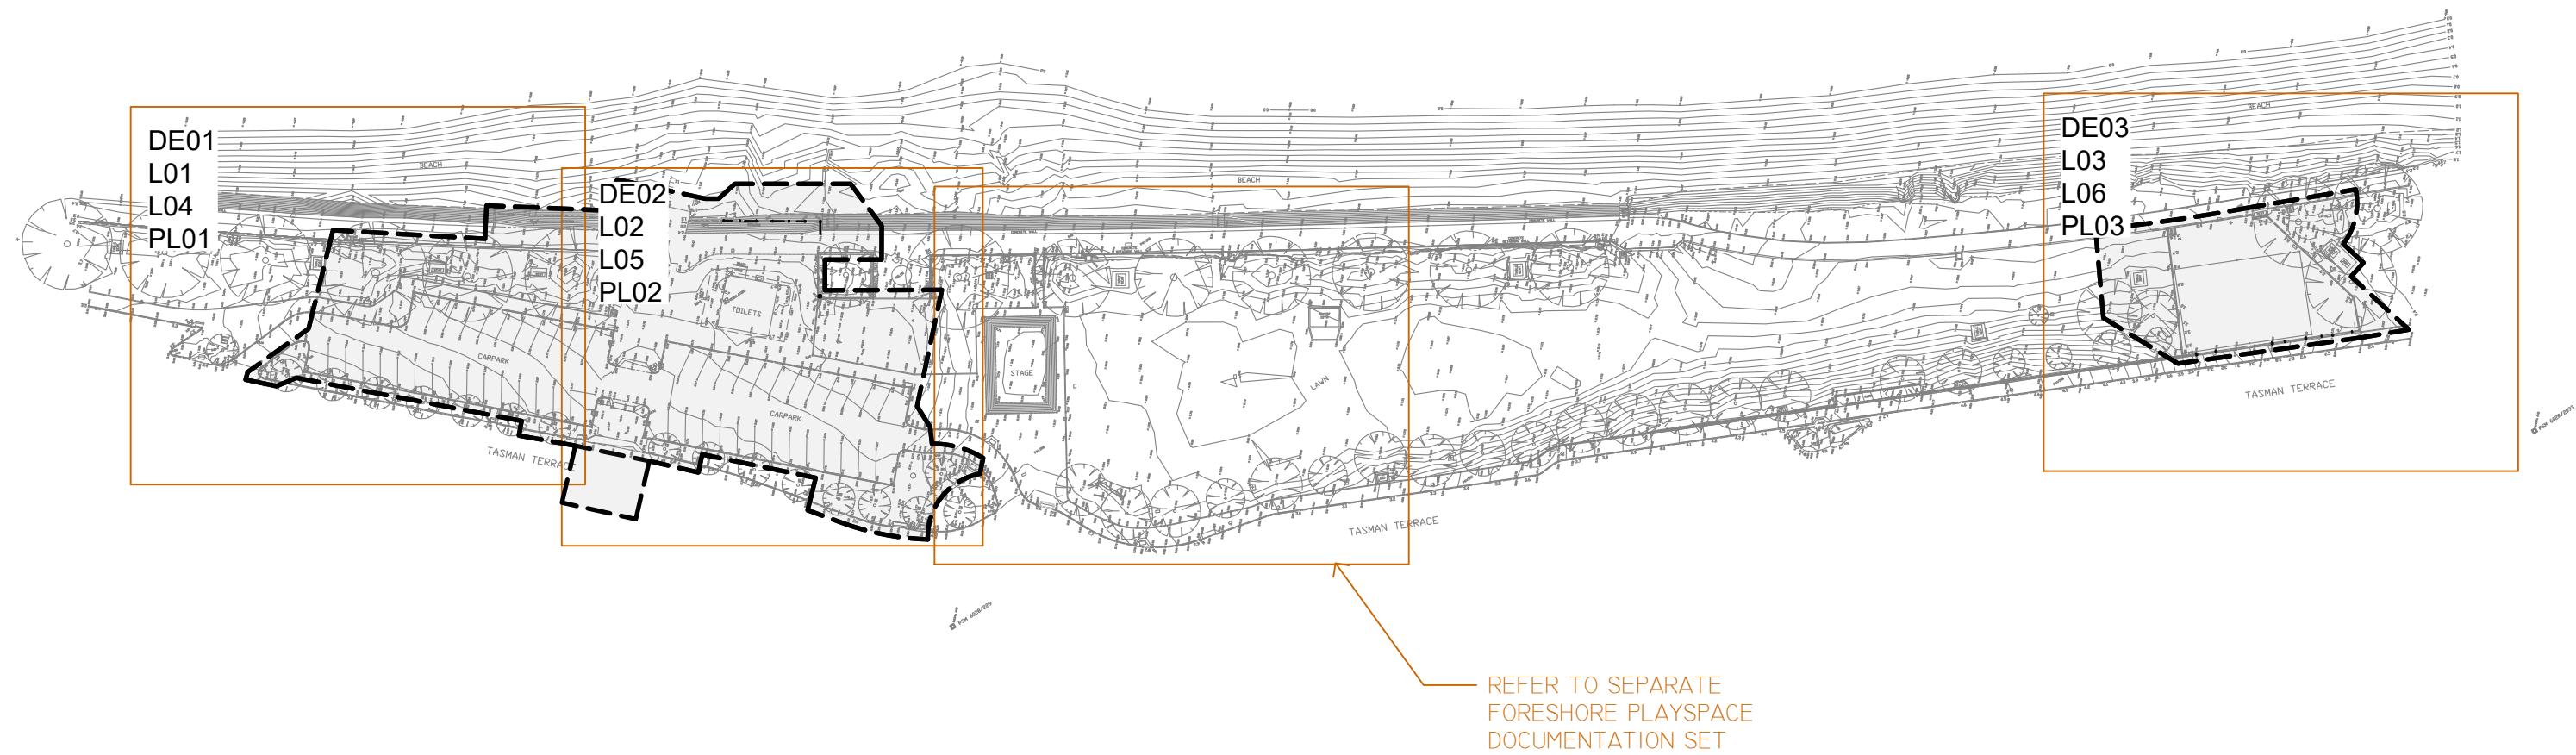

SCOPE OF WORKS



WAX Design Pty.Ltd
3/241 Pirie Street
Adelaide, SA 5000
T 08 8215 0144
E studio@waxdesign.com.au

PROJECT
PORT LINCOLN FORESHORE OPEN SPACE

CLIENT
PORT LINCOLN COUNCIL
60 TASMAN TERRACE
PORT LINCOLN SA 5606

DATE
13.04.23

DRAWING STATUS

CONSTRUCTION

SCALE	DRAWN BY	NORTH
1:1000@A1	TS	
PROJECT No.	CHECKED BY	
21PFO	AB	

DRAWING LIST	REVISION
L00_LEGEND	C1
DE01_DEMOLITION - FORESHORE PLAZA 01	C1
DE02_DEMOLITION - FORESHORE PLAZA 02	C1
DE03_DEMOLITION - ACTIVITY PLAZA	C1
L01_EXTERNAL WORKS PLAN - FORESHORE PLAZA 01	C1
L02_EXTERNAL WORKS PLAN - FORESHORE PLAZA 02	C1
L03_EXTERNAL WORKS PLAN - ACTIVITY PLAZA	C1
L04_SET OUT PLAN - FORESHORE PLAZA 01	C1
L05_SET OUT PLAN - FORESHORE PLAZA 02	C1
L06_SET OUT PLAN - ACTIVITY PLAZA	C1
PL01_PLANTING PLAN - FORESHORE PLAZA 01	C1
PL02_PLANTING PLAN - FORESHORE PLAZA 02	C1
D01_DETAILS	C1
D02_DETAILS	C1
D03_DETAILS	C1
D04_DETAILS	C1
D05_DETAILS	C1

SCOPE OF WORKS									
DEMO (DE)	PAVING SURFACES (PV)			SURFACES (SF)		GARDEN BEDS + RAIN GARDENS + MULCH		WALLING + KERBS + EDGES	
		BITUMEN(REFER TO ENGINEERS DRAWINGS)			JETTY TIMBER DECKING		CULTIVATED GARDEN BEDS (WITH GRAVEL MULCH)		FLUSH CONCRETE KERB
		FEATURE PAVING (VEHICULAR)	01.02 D01		TIMBER AMPHITHEATRE		MULCHED SURFACE		FLUSH TIMBER EDGE
		BRICK PAVING (VEHICULAR)	01.02 D01		TIMBER BOARDWALK		TURF		TIMBER SCREEN
		EXPOSED AGGREGATE CONCRETE (VEHICULAR)	03 D01		SPORTS SURFACE LINE MARKING LK-T LAYKOLD TEAL LK-KL LAYKOLD KEYLIME LK-C LAYKOLD CANARY		CULTIVATED GARDEN BED WITH ORGANIC MULCH		CONCRETE SEATING (VARIABLE HEIGHT)
		ASPHALTIC CONCRETE	04 D01		TACTILES A-STAINLESS STEEL STUDS B-PAVING				UPSTAND KERB (REFER TO ENGINEER'S DWGS.)
		EXISTING PAVEMENT RETAINED			ACCESSIBLE MATTING				ANNULAR KERB (REFER TO ENGINEER'S DWGS.)
		EXPOSED AGGREGATE CONCRETE STEPS	09 D01		TIMBER STEPS				EXTENT OF EDGING TYPE
									CONCRETE RETAINING WALL

	REMOVABLE BOLLARD	
	FIXED BOLLARD	
	BIN	
	TIMBER BENCH TO CONCRETE SEATING WALL	11.12 D01
	BENCH SEAT WITH BACKREST	12.13 D01
	TIMBER BENCH SEAT	07.08 D02
	TIMBER POD SEAT	09 D02
	EXISTING FENCE(REUSED)	
	BASKETBALL & NETBALL RING	
	RELOCATED LIGHT POLE	
	BALUSTRADE	02 D03
	RELOCATED LIGHT POLE	
	HANDRAIL	05 D03
	EXISTING BALUSTRADE (MODIFIED)	
	RELOCATED CITIZEN AWARDS SIGN	
	BIKE RACK	

	EXISTING LEVELS
	PROPOSED LEVELS
	CONTOURS AT 500mm INTERVALS AS SHOWN
	PROPOSED PAVING CROSSFALL
	PROPOSED GRADIENT

	EXISTING TREE
	NEW TREE
	NEW PLANTING
	TREE PROTECTION ZONE*
	STRUCTURAL ROOT ZONE*

- *NOTE:
- TPZ: HAND EXCAVATION OR HYDROVAC EXCAVATION ONLY; ANY ROOTS DISCOVERED GREATER THAN 100 MM DIAMETER IN THE TPZ WILL REQUIRE INVESTIGATION PRIOR TO WORKS PROCEEDING. NO STORAGE OF EQUIPMENT ALLOWED AND PROTECTIVE FENCING TO TPZ EXTENT AS SPECIFIED.
 - SRZ: NO EXCAVATION OR WORKS TO BE UNDERTAKEN ON THIS ZONE.
 - REFER TO SITE PREPARATION


13.04.23	CONSTRUCTION	C1	TS
DATE	DRAWING STATUS	REV.	INIT.


CONSTRUCTION

CONSULTANT	WAX Design Pty.Ltd 3/241 Pine Street Adelaide, SA 5000 T 08 8215 0144 E studio@waxdesign.com.au
------------	---

- NOTES
- ALL MEASUREMENTS ARE FOR THE PURPOSE OF DESIGN ONLY.
 - ALL DIMENSIONS SHALL BE VERIFIED ON SITE BEFORE WORKS COMMENCE.
 - WAX DESIGN MUST BE NOTIFIED IN WRITING OF ANY DISCREPANCIES.
 - THIS DRAWING MUST BE READ IN CONJUNCTION WITH ALL RELEVANT SPECIFICATIONS, REPORTS AND DRAWINGS.
- COPY RIGHTS OF THIS DRAWING ARE THE PROPERTY OF WAX DESIGN.

PROJECT			
PORT LINCOLN FORESHORE OPEN SPACE			
CLIENT			
PORT LINCOLN COUNCIL 60 TASMAN TERRACE PORT LINCOLN SA 5606			
DRAWING TITLE			
LEGEND			
SCALE	DATE	DRAWN BY	
1:100@A1	13.04.23	TS	
PROJECT No.	DRAWING No.	CHECKED BY	
21PFO	L00	AB	

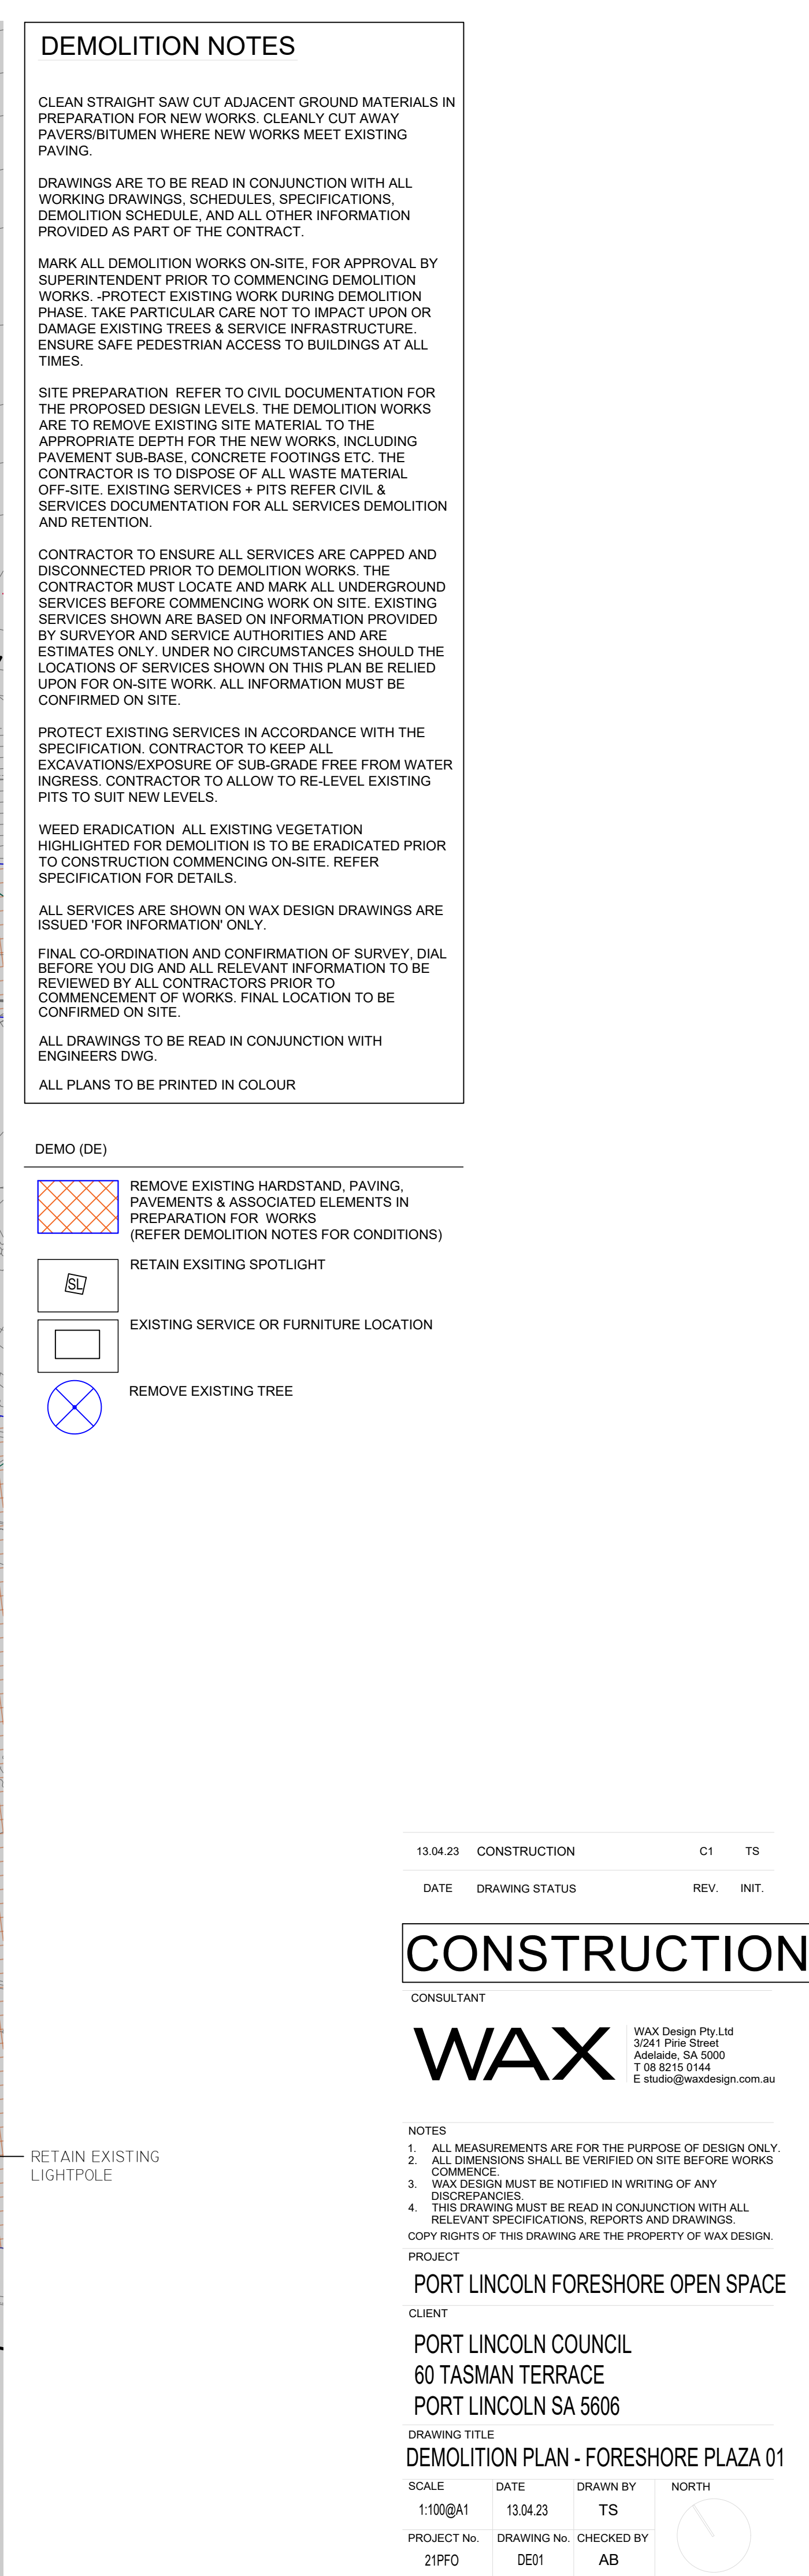

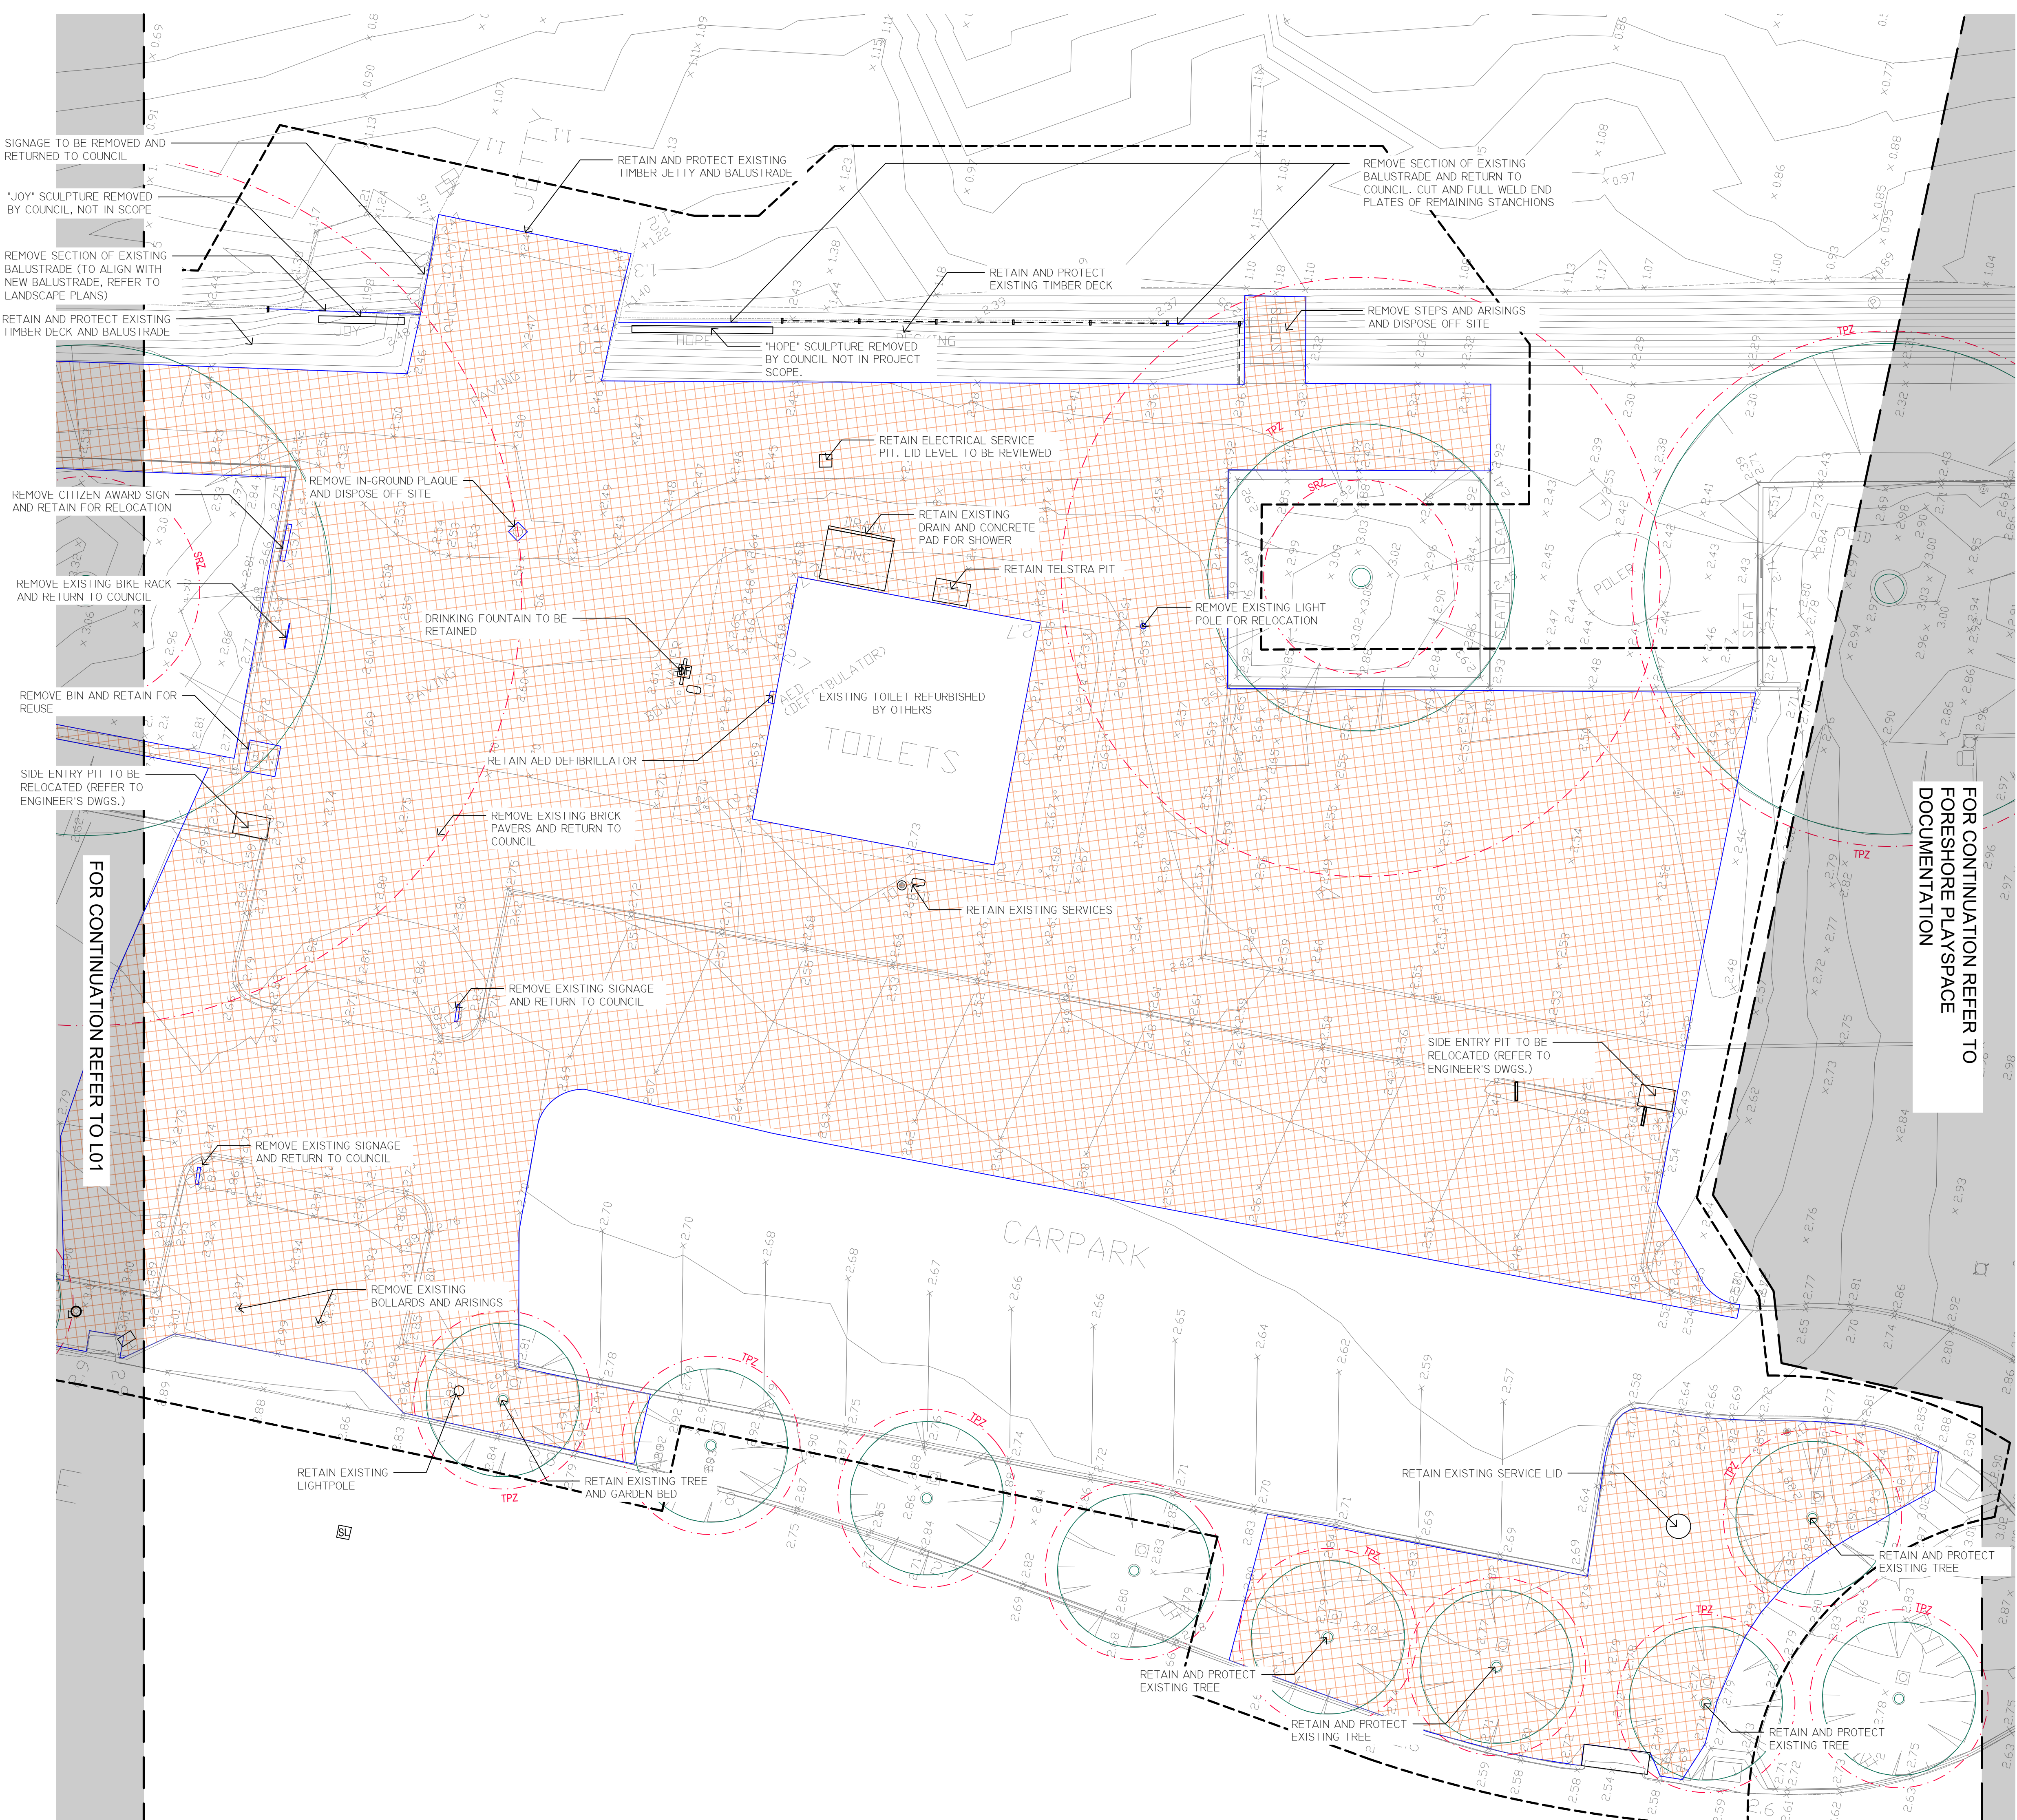

DEMOLITION NOTES

CLEAN STRAIGHT SAW CUT ADJACENT GROUND MATERIALS IN PREPARATION FOR NEW WORKS. CLEANLY CUT AWAY PAVERS/BITUMEN WHERE NEW WORKS MEET EXISTING PAVING.

DRAWINGS ARE TO BE READ IN CONJUNCTION WITH ALL WORKING DRAWINGS, SCHEDULES, SPECIFICATIONS, DEMOLITION SCHEDULE, AND ALL OTHER INFORMATION PROVIDED AS PART OF THE CONTRACT.

MARK ALL DEMOLITION WORKS ON-SITE, FOR APPROVAL BY SUPERINTENDENT PRIOR TO COMMENCING DEMOLITION WORKS. -PROTECT EXISTING WORK DURING DEMOLITION PHASE. TAKE PARTICULAR CARE NOT TO IMPACT UPON OR DAMAGE EXISTING TREES & SERVICE INFRASTRUCTURE. ENSURE SAFE PEDESTRIAN ACCESS TO BUILDINGS AT ALL TIMES.

SITE PREPARATION. REFER TO CIVIL DOCUMENTATION FOR THE PROPOSED DESIGN LEVELS. THE DEMOLITION WORKS ARE TO REMOVE EXISTING SITE MATERIAL TO THE APPROPRIATE DEPTH FOR THE NEW WORKS, INCLUDING PAVEMENT SUB-BASE, CONCRETE FOOTINGS ETC. THE CONTRACTOR IS TO DISPOSE OF ALL WASTE MATERIAL OFF-SITE. EXISTING SERVICES + PITS REFER CIVIL & SERVICES DOCUMENTATION FOR ALL SERVICES DEMOLITION AND RETENTION.

CONTRACTOR TO ENSURE ALL SERVICES ARE CAPPED AND DISCONNECTED PRIOR TO DEMOLITION WORKS. THE CONTRACTOR MUST LOCATE AND MARK ALL UNDERGROUND SERVICES BEFORE COMMENCING WORK ON SITE. EXISTING SERVICES SHOWN ARE BASED ON INFORMATION PROVIDED BY SURVEYOR AND SERVICE AUTHORITIES AND ARE ESTIMATES ONLY. UNDER NO CIRCUMSTANCES SHOULD THE LOCATIONS OF SERVICES SHOWN ON THIS PLAN BE RELIED UPON FOR ON-SITE WORK. ALL INFORMATION MUST BE CONFIRMED ON SITE.

PROTECT EXISTING SERVICES IN ACCORDANCE WITH THE SPECIFICATION. CONTRACTOR TO KEEP ALL EXCAVATIONS/EXPOSURE OF SUB-GRADE FREE FROM WATER INGRESS. CONTRACTOR TO ALLOW TO RE-LEVEL EXISTING PITS TO SUIT NEW LEVELS.

WEED ERADICATION. ALL EXISTING VEGETATION HIGHLIGHTED FOR DEMOLITION IS TO BE ERADICATED PRIOR TO CONSTRUCTION COMMENCING ON-SITE. REFER SPECIFICATION FOR DETAILS.

ALL SERVICES ARE SHOWN ON WAX DESIGN DRAWINGS ARE ISSUED FOR INFORMATION ONLY.

FINAL CO-ORDINATION AND CONFIRMATION OF SURVEY, DIAL BEFORE YOU DIG AND ALL RELEVANT INFORMATION TO BE REVIEWED BY ALL CONTRACTORS PRIOR TO COMMENCEMENT OF WORKS. FINAL LOCATION TO BE CONFIRMED ON SITE.

ALL DRAWINGS TO BE READ IN CONJUNCTION WITH ENGINEERS DWG.

ALL PLANS TO BE PRINTED IN COLOUR

- DEMO (DE)
- REMOVE EXISTING HARDSTAND, PAVING, PAVEMENTS & ASSOCIATED ELEMENTS IN PREPARATION FOR WORKS (REFER DEMOLITION NOTES FOR CONDITIONS)
 - RETAIN EXISTING SPOTLIGHT
 - EXISTING SERVICE OR FURNITURE LOCATION
 - REMOVE EXISTING TREE

FOR CONTINUATION REFER TO FORESHORE PLAYSPACE DOCUMENTATION

FOR CONTINUATION REFER TO L01

13.04.23	CONSTRUCTION	C1	TS
DATE	DRAWING STATUS	REV.	INIT.

CONSTRUCTION

CONSULTANT

WAX

WAX Design Pty Ltd
3241 Pine Street
Adelaide, SA 5000
T 08 8215 0144
E studio@waxdesign.com.au

- NOTES
- ALL MEASUREMENTS ARE FOR THE PURPOSE OF DESIGN ONLY.
 - ALL DIMENSIONS SHALL BE VERIFIED ON SITE BEFORE WORKS COMMENCE.
 - WAX DESIGN MUST BE NOTIFIED IN WRITING OF ANY DISCREPANCIES.
 - THIS DRAWING MUST BE READ IN CONJUNCTION WITH ALL RELEVANT SPECIFICATIONS, REPORTS AND DRAWINGS.
- COPY RIGHTS OF THIS DRAWING ARE THE PROPERTY OF WAX DESIGN.

PROJECT


PORT LINCOLN FORESHORE OPEN SPACE

CLIENT

PORT LINCOLN COUNCIL
60 TASMAN TERRACE
PORT LINCOLN SA 5606

DRAWING TITLE
DEMOLITION PLAN-FORESHORE PLAZA 02

SCALE	DATE	DRAWN BY	NORTH
1:100@A1	13.04.23	TS	
PROJECT No.	DRAWING No.	CHECKED BY	
21PFO	DE02	AB	

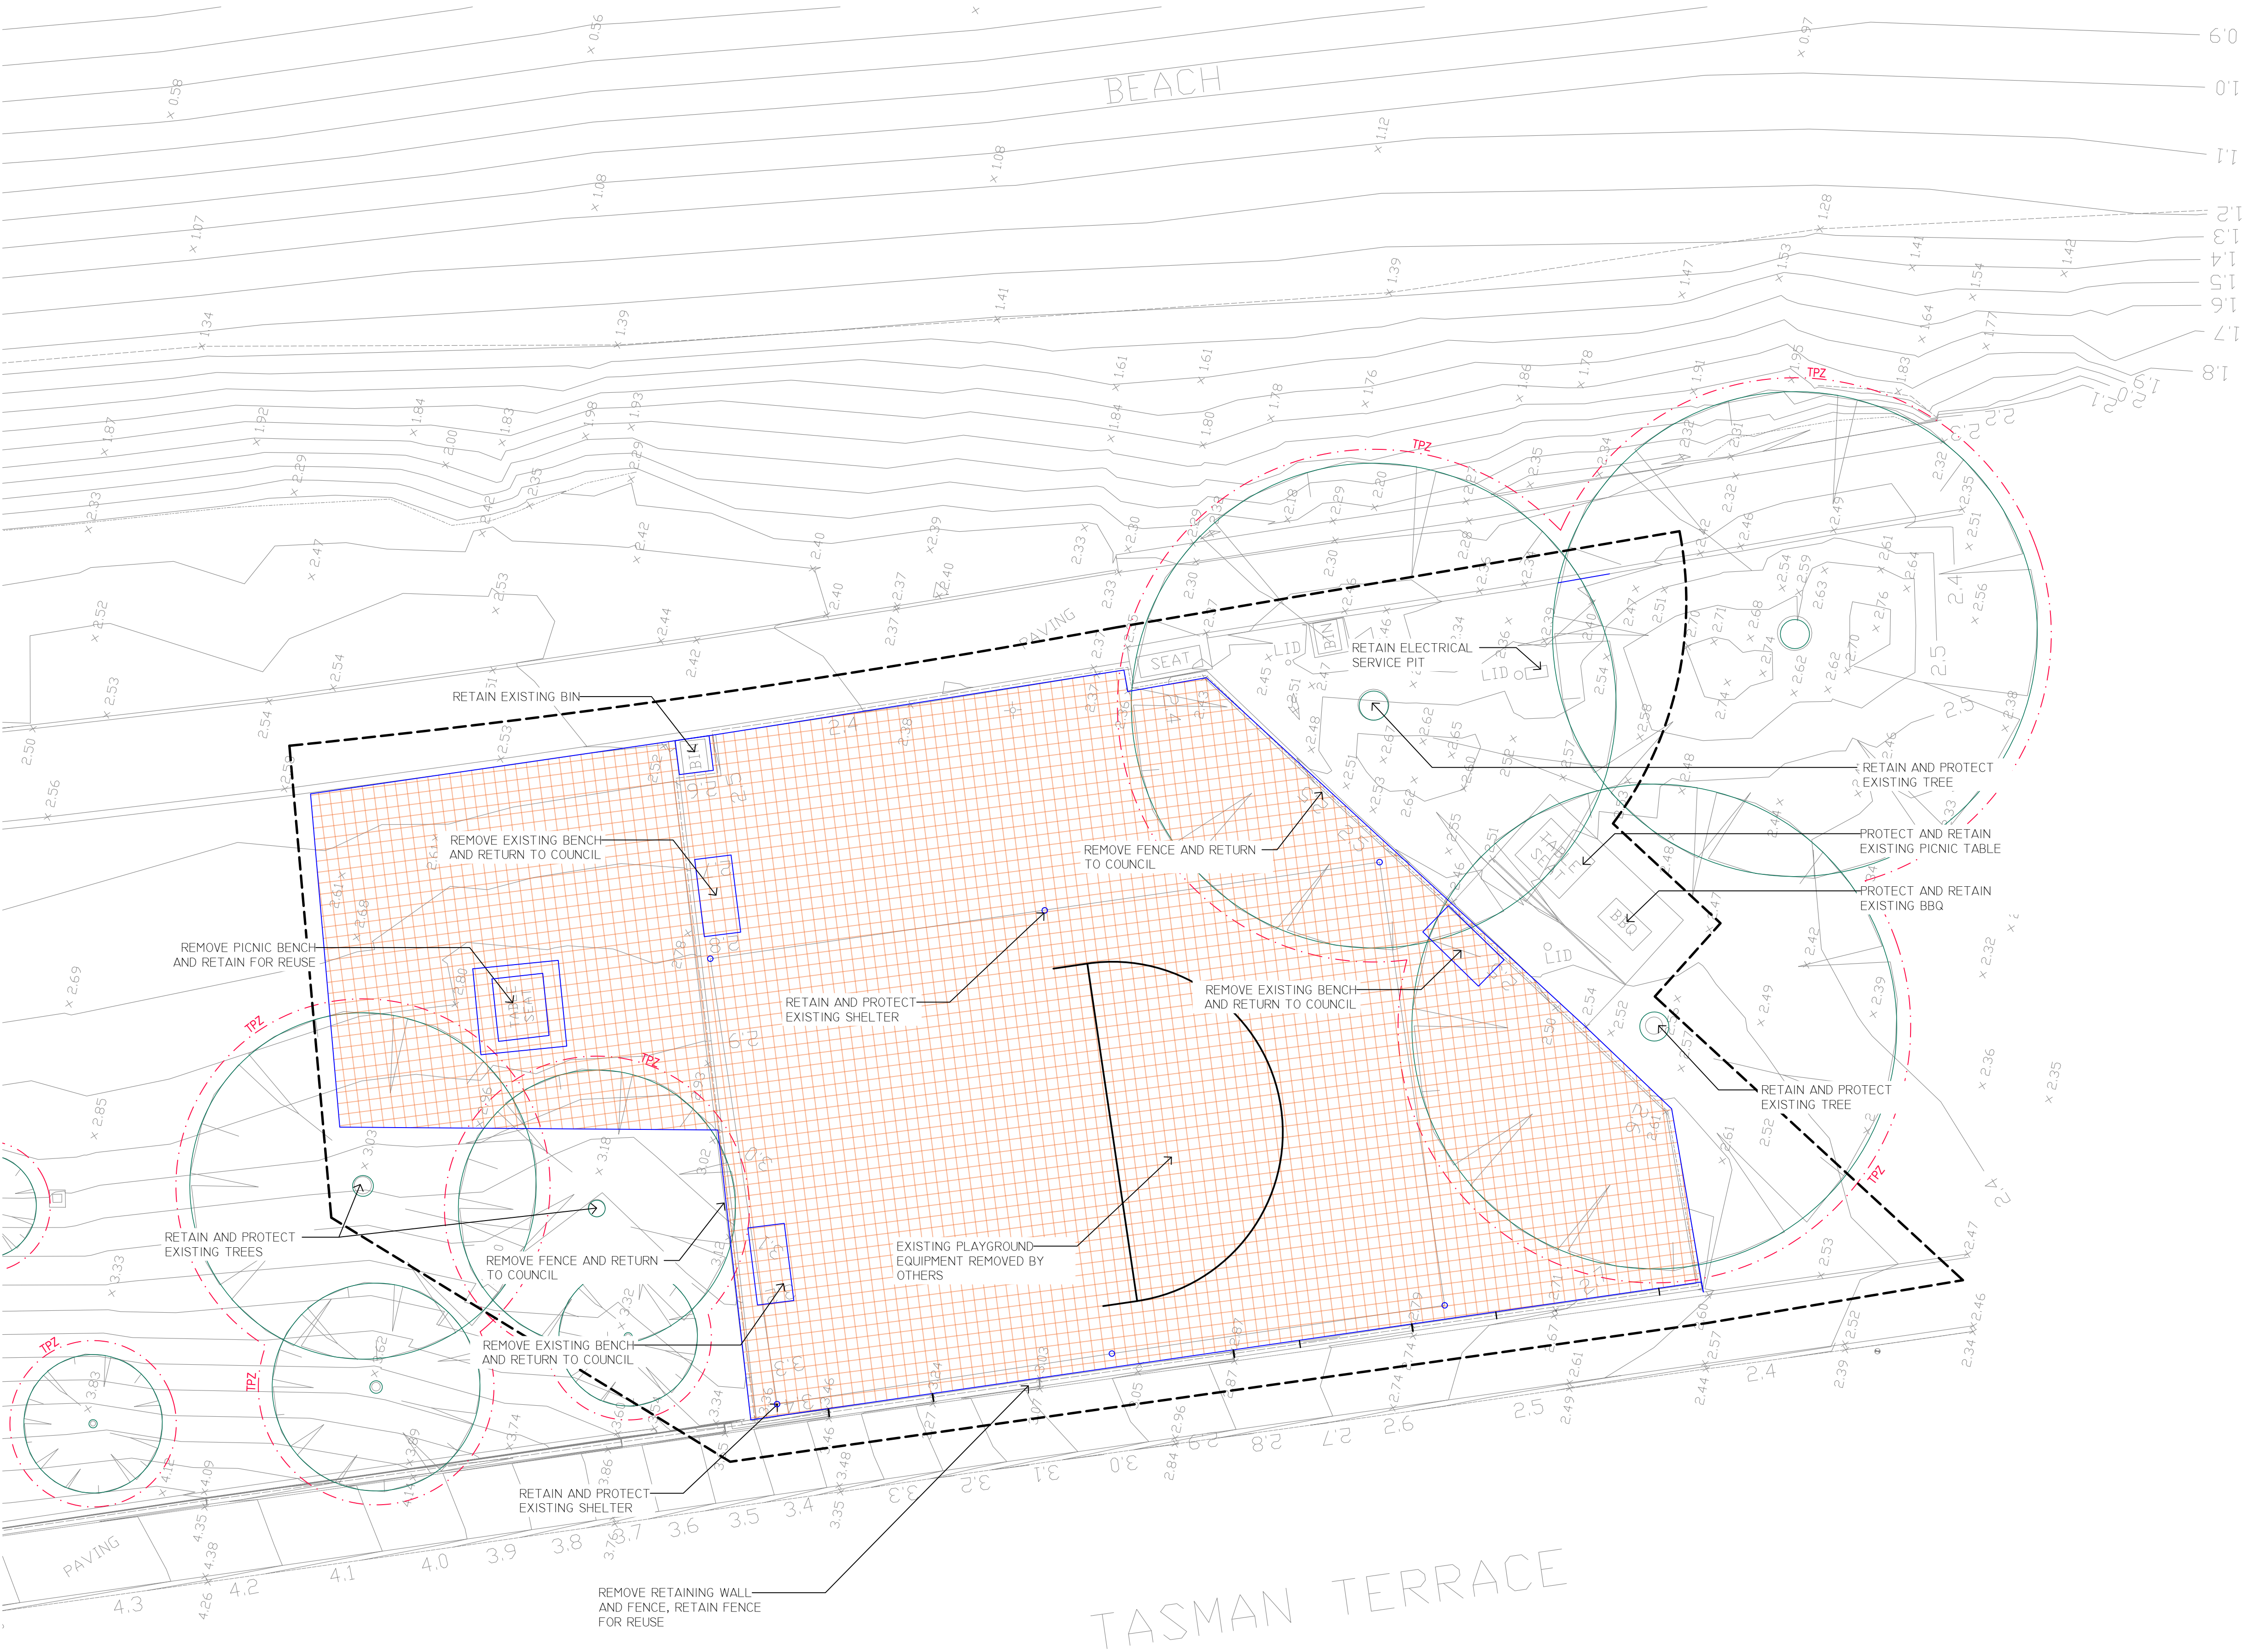

DEMOLITION NOTES

CLEAN STRAIGHT SAW CUT ADJACENT GROUND MATERIALS IN PREPARATION FOR NEW WORKS. CLEANLY CUT AWAY PAVERS/BITUMEN WHERE NEW WORKS MEET EXISTING PAVING.

DRAWINGS ARE TO BE READ IN CONJUNCTION WITH ALL WORKING DRAWINGS, SCHEDULES, SPECIFICATIONS, DEMOLITION SCHEDULE, AND ALL OTHER INFORMATION PROVIDED AS PART OF THE CONTRACT.

MARK ALL DEMOLITION WORKS ON-SITE, FOR APPROVAL BY SUPERINTENDENT PRIOR TO COMMENCING DEMOLITION WORKS. -PROTECT EXISTING WORK DURING DEMOLITION PHASE. TAKE PARTICULAR CARE NOT TO IMPACT UPON OR DAMAGE EXISTING TREES & SERVICE INFRASTRUCTURE. ENSURE SAFE PEDESTRIAN ACCESS TO BUILDINGS AT ALL TIMES.

SITE PREPARATION REFER TO CIVIL DOCUMENTATION FOR THE PROPOSED DESIGN LEVELS. THE DEMOLITION WORKS ARE TO REMOVE EXISTING SITE MATERIAL TO THE APPROPRIATE DEPTH FOR THE NEW WORKS, INCLUDING PAVEMENT SUB-BASE, CONCRETE FOOTINGS ETC. THE CONTRACTOR IS TO DISPOSE OF ALL WASTE MATERIAL OFF-SITE. EXISTING SERVICES + PITS REFER CIVIL & SERVICES DOCUMENTATION FOR ALL SERVICES DEMOLITION AND RETENTION.

CONTRACTOR TO ENSURE ALL SERVICES ARE CAPPED AND DISCONNECTED PRIOR TO DEMOLITION WORKS. THE CONTRACTOR MUST LOCATE AND MARK ALL UNDERGROUND SERVICES BEFORE COMMENCING WORK ON SITE. EXISTING SERVICES SHOWN ARE BASED ON INFORMATION PROVIDED BY SURVEYOR AND SERVICE AUTHORITIES AND ARE ESTIMATES ONLY. UNDER NO CIRCUMSTANCES SHOULD THE LOCATIONS OF SERVICES SHOWN ON THIS PLAN BE RELIED UPON FOR ON-SITE WORK. ALL INFORMATION MUST BE CONFIRMED ON SITE.

PROTECT EXISTING SERVICES IN ACCORDANCE WITH THE SPECIFICATION. CONTRACTOR TO KEEP ALL EXCAVATIONS/EXPOSURE OF SUB-GRADE FREE FROM WATER INGRESS. CONTRACTOR TO ALLOW TO RE-LEVEL EXISTING PITS TO SUIT NEW LEVELS.

WEED ERADICATION ALL EXISTING VEGETATION HIGHLIGHTED FOR DEMOLITION IS TO BE ERADICATED PRIOR TO CONSTRUCTION COMMENCING ON-SITE. REFER SPECIFICATION FOR DETAILS.

ALL SERVICES ARE SHOWN ON WAX DESIGN DRAWINGS ARE ISSUED 'FOR INFORMATION' ONLY.

FINAL CO-ORDINATION AND CONFIRMATION OF SURVEY, DIAL BEFORE YOU DIG AND ALL RELEVANT INFORMATION TO BE REVIEWED BY ALL CONTRACTORS PRIOR TO COMMENCEMENT OF WORKS. FINAL LOCATION TO BE CONFIRMED ON SITE.

ALL DRAWINGS TO BE READ IN CONJUNCTION WITH ENGINEERS DWG.

ALL PLANS TO BE PRINTED IN COLOUR

DEMO (DE)

- REMOVE EXISTING HARDSTAND, PAVING, PAVEMENTS & ASSOCIATED ELEMENTS IN PREPARATION FOR WORKS (REFER DEMOLITION NOTES FOR CONDITIONS)
- RETAIN EXISTING SPOTLIGHT
- EXISTING SERVICE OR FURNITURE LOCATION
- REMOVE EXISTING TREE

13.04.23 CONSTRUCTION C1 TS

DATE DRAWING STATUS REV. INIT.

CONSTRUCTION

CONSULTANT

WAX WAX Design Pty Ltd
3241 Pine Street
Adelaide, SA 5000
T 08 8215 0144
E studio@waxdesign.com.au

- NOTES
- ALL MEASUREMENTS ARE FOR THE PURPOSE OF DESIGN ONLY.
 - ALL DIMENSIONS SHALL BE VERIFIED ON SITE BEFORE WORKS COMMENCE.
 - WAX DESIGN MUST BE NOTIFIED IN WRITING OF ANY DISCREPANCIES.
 - THIS DRAWING MUST BE READ IN CONJUNCTION WITH ALL RELEVANT SPECIFICATIONS, REPORTS AND DRAWINGS.

COPY RIGHTS OF THIS DRAWING ARE THE PROPERTY OF WAX DESIGN.

PROJECT

PORT LINCOLN FORESHORE OPEN SPACE

CLIENT

PORT LINCOLN COUNCIL
60 TASMAN TERRACE
PORT LINCOLN SA 5606

DRAWING TITLE


DEMOLITION PLAN - ACTIVITY PLAZA

SCALE DATE DRAWN BY NORTH

1:100@A1 13.04.23 TS

PROJECT No. DRAWING No. CHECKED BY

21PFO DE03 AB

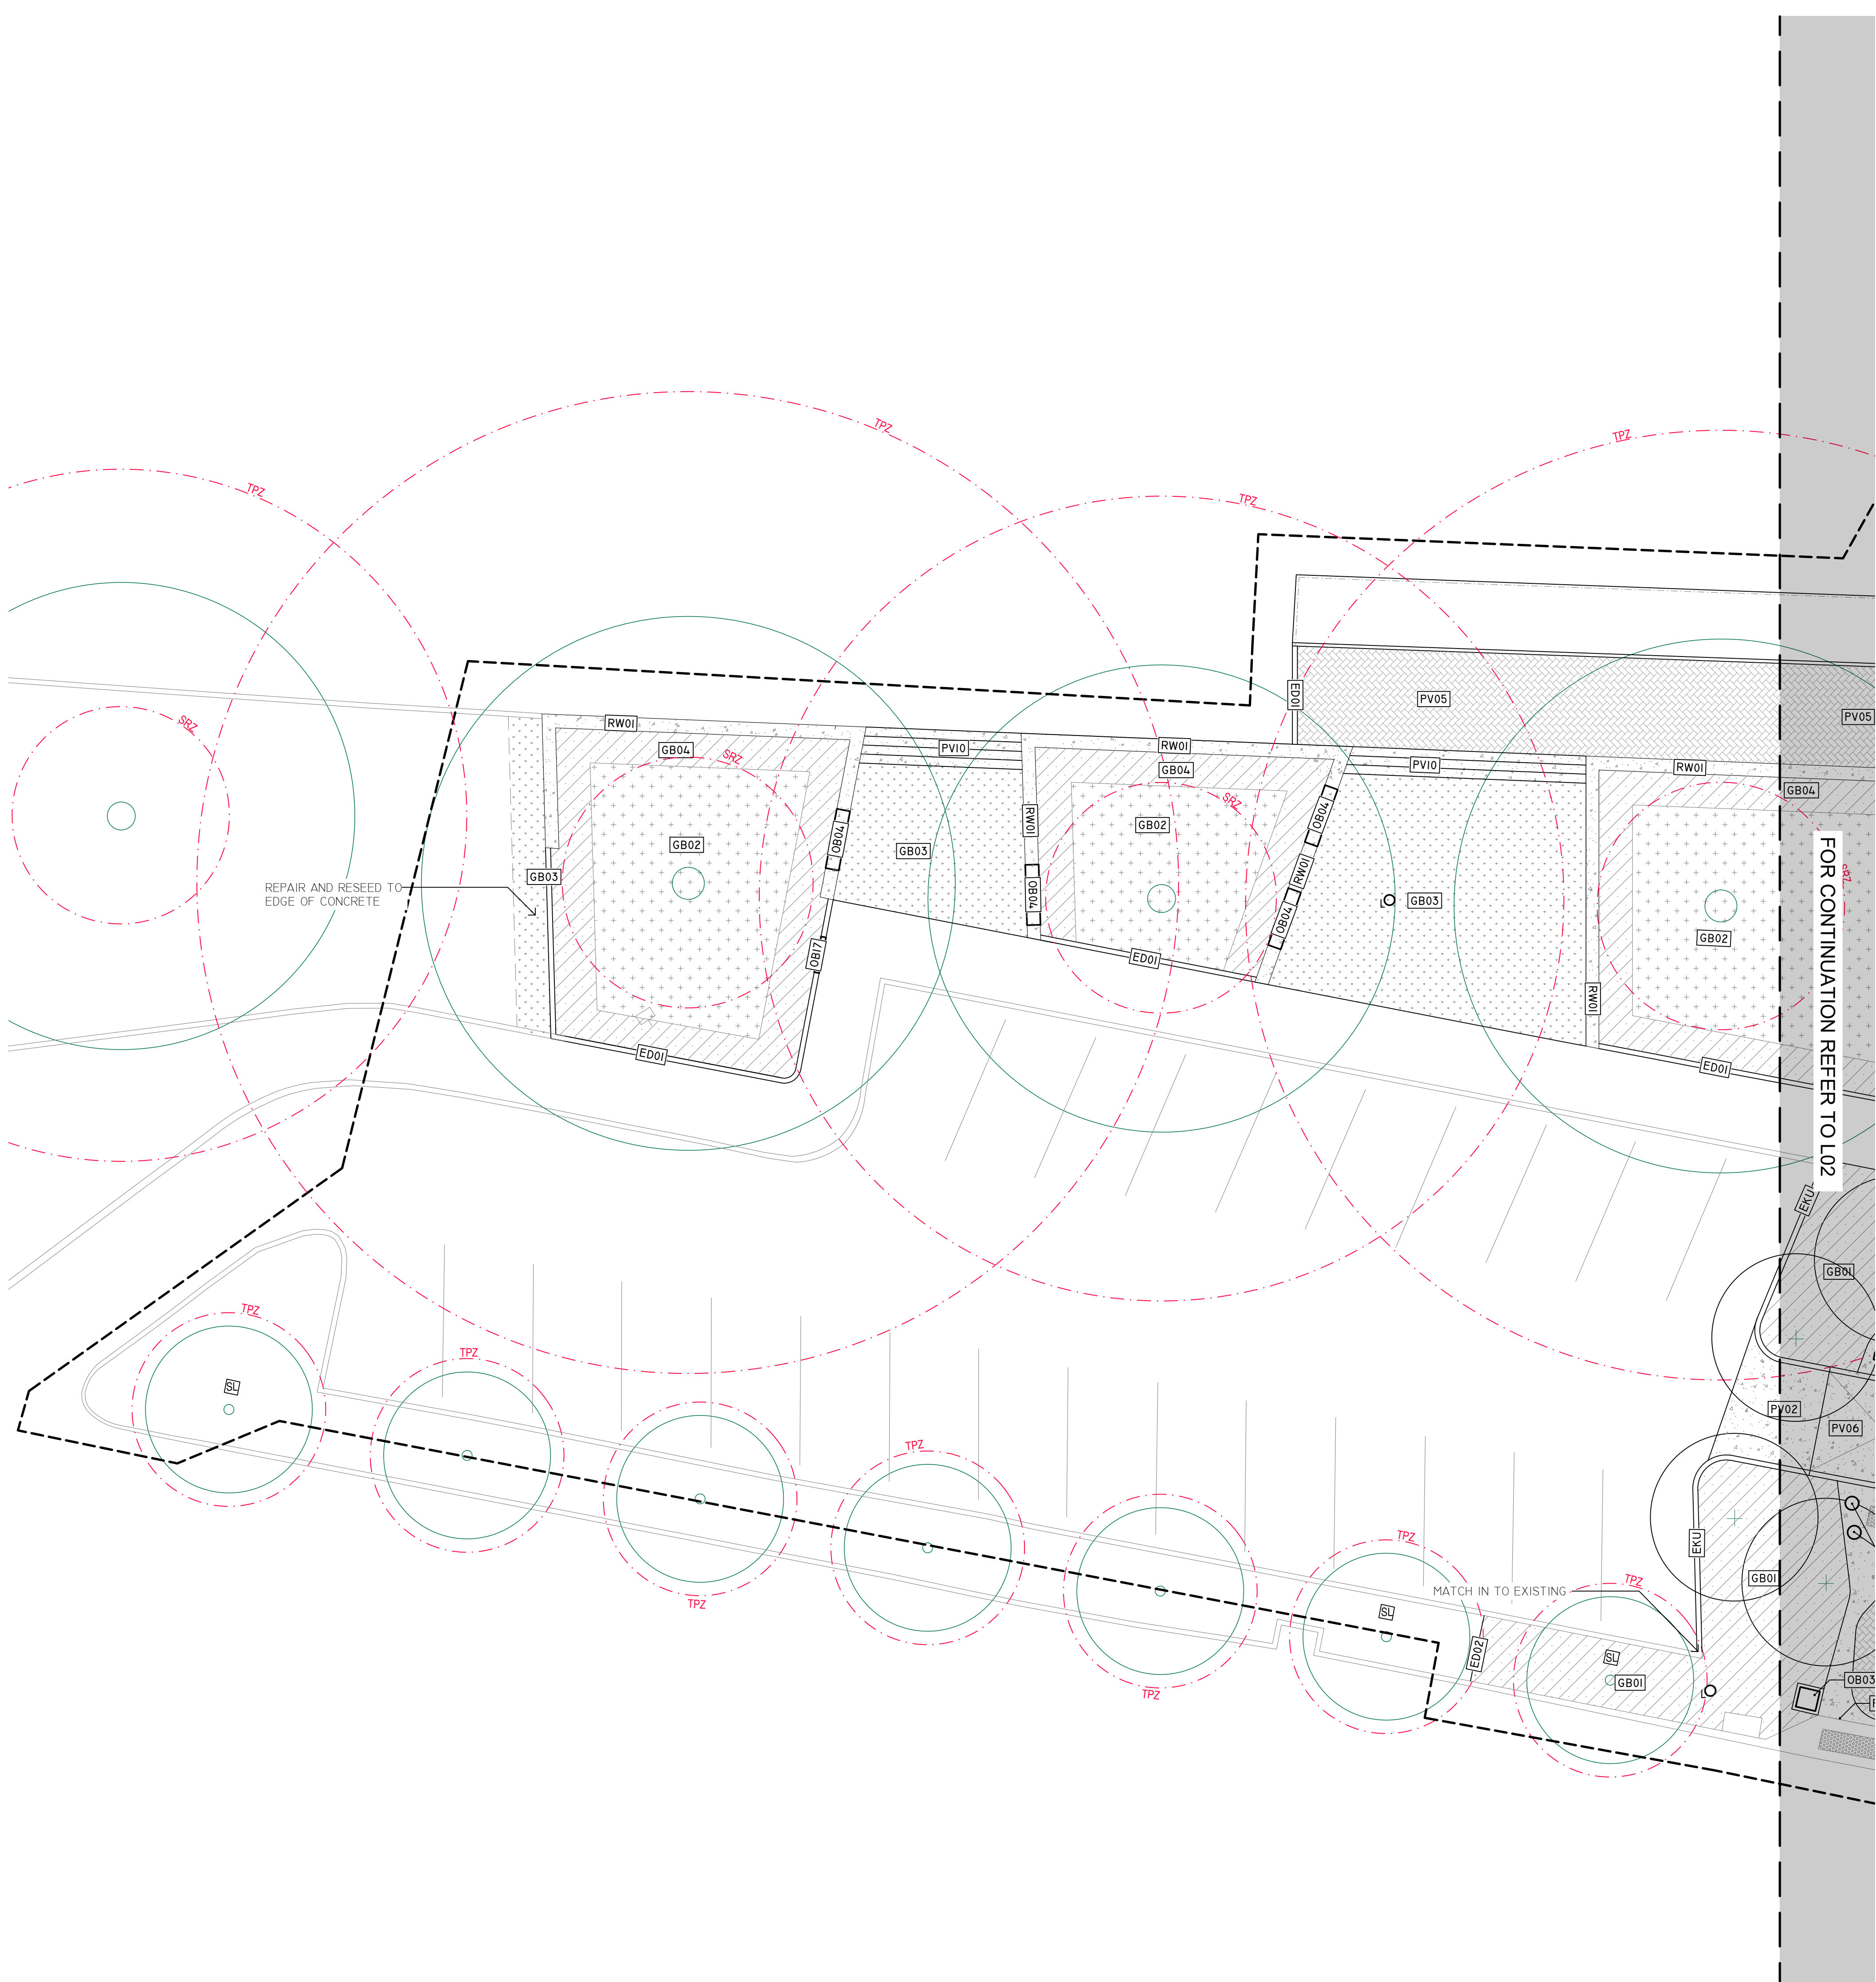

13.04.23	CONSTRUCTION	C1	TS
DATE	DRAWING STATUS	REV.	INIT.

CONSTRUCTION

CONSULTANT

WAX

WAX Design Pty.Ltd
3/241 Pine Street
Adelaide, SA 5000
T 08 8215 0144
E studio@waxdesign.com.au

- NOTES
1. ALL MEASUREMENTS ARE FOR THE PURPOSE OF DESIGN ONLY.
 2. ALL DIMENSIONS SHALL BE VERIFIED ON SITE BEFORE WORKS COMMENCE.
 3. WAX DESIGN MUST BE NOTIFIED IN WRITING OF ANY DISCREPANCIES.
 4. THIS DRAWING MUST BE READ IN CONJUNCTION WITH ALL RELEVANT SPECIFICATIONS, REPORTS AND DRAWINGS.

COPY RIGHTS OF THIS DRAWING ARE THE PROPERTY OF WAX DESIGN.

PROJECT

PORT LINCOLN FORESHORE OPEN SPACE

CLIENT

PORT LINCOLN COUNCIL
60 TASMAN TERRACE
PORT LINCOLN SA 5606

DRAWING TITLE
EXTERNAL WORKS PLAN-FORESHORE PLAZA 01

SCALE	DATE	DRAWN BY	NORTH
1:100@A1	13.04.23	TS	
PROJECT No.	DRAWING No.	CHECKED BY	
21PFO	L01	AB	

LIFT AND RELAY EXISTING JETTY
BOARDS TO MATCH LEVEL
TRANSITION, AS REQUIRED.

MATCH TO EXISTING BALUSTRADE
POST SPACING (CONFIRM ON SITE)

EXISTING ELEVATED DECK

MATCH IN TO EXISTING

FOR CONTINUATION REFER TO L01

MATCH IN TO EXISTING

MATCH IN TO EXISTING

MATCH IN TO EXISTING

FOR CONTINUATION REFER TO
FORESHORE PLAYSPACE
DOCUMENTATION

MAKE GOOD EXISTING
BITUMEN

13.04.23 CONSTRUCTION C1 TS

DATE DRAWING STATUS REV. INIT.

CONSTRUCTION

CONSULTANT

WAX

WAX Design Pty Ltd
3/241 Pine Street
Adelaide, SA 5000
T 08 8215 0144
E studio@waxdesign.com.au

NOTES
1. ALL MEASUREMENTS ARE FOR THE PURPOSE OF DESIGN ONLY.
2. ALL DIMENSIONS SHALL BE VERIFIED ON SITE BEFORE WORKS
COMMENCE.
3. WAX DESIGN MUST BE NOTIFIED IN WRITING OF ANY
DISCREPANCIES.
4. THIS DRAWING MUST BE READ IN CONJUNCTION WITH ALL
RELEVANT SPECIFICATIONS, REPORTS AND DRAWINGS.
COPY RIGHTS OF THIS DRAWING ARE THE PROPERTY OF WAX DESIGN.

PROJECT

PORT LINCOLN FORESHORE OPEN SPACE

CLIENT

PORT LINCOLN COUNCIL
60 TASMAN TERRACE
PORT LINCOLN SA 5606


DRAWING TITLE
EXTERNAL WORKS PLAN-FORESHORE PLAZA 02

SCALE DATE DRAWN BY NORTH

1:100@A1 13.04.23 TS

PROJECT No. DRAWING No. CHECKED BY

21PFO L02 AB

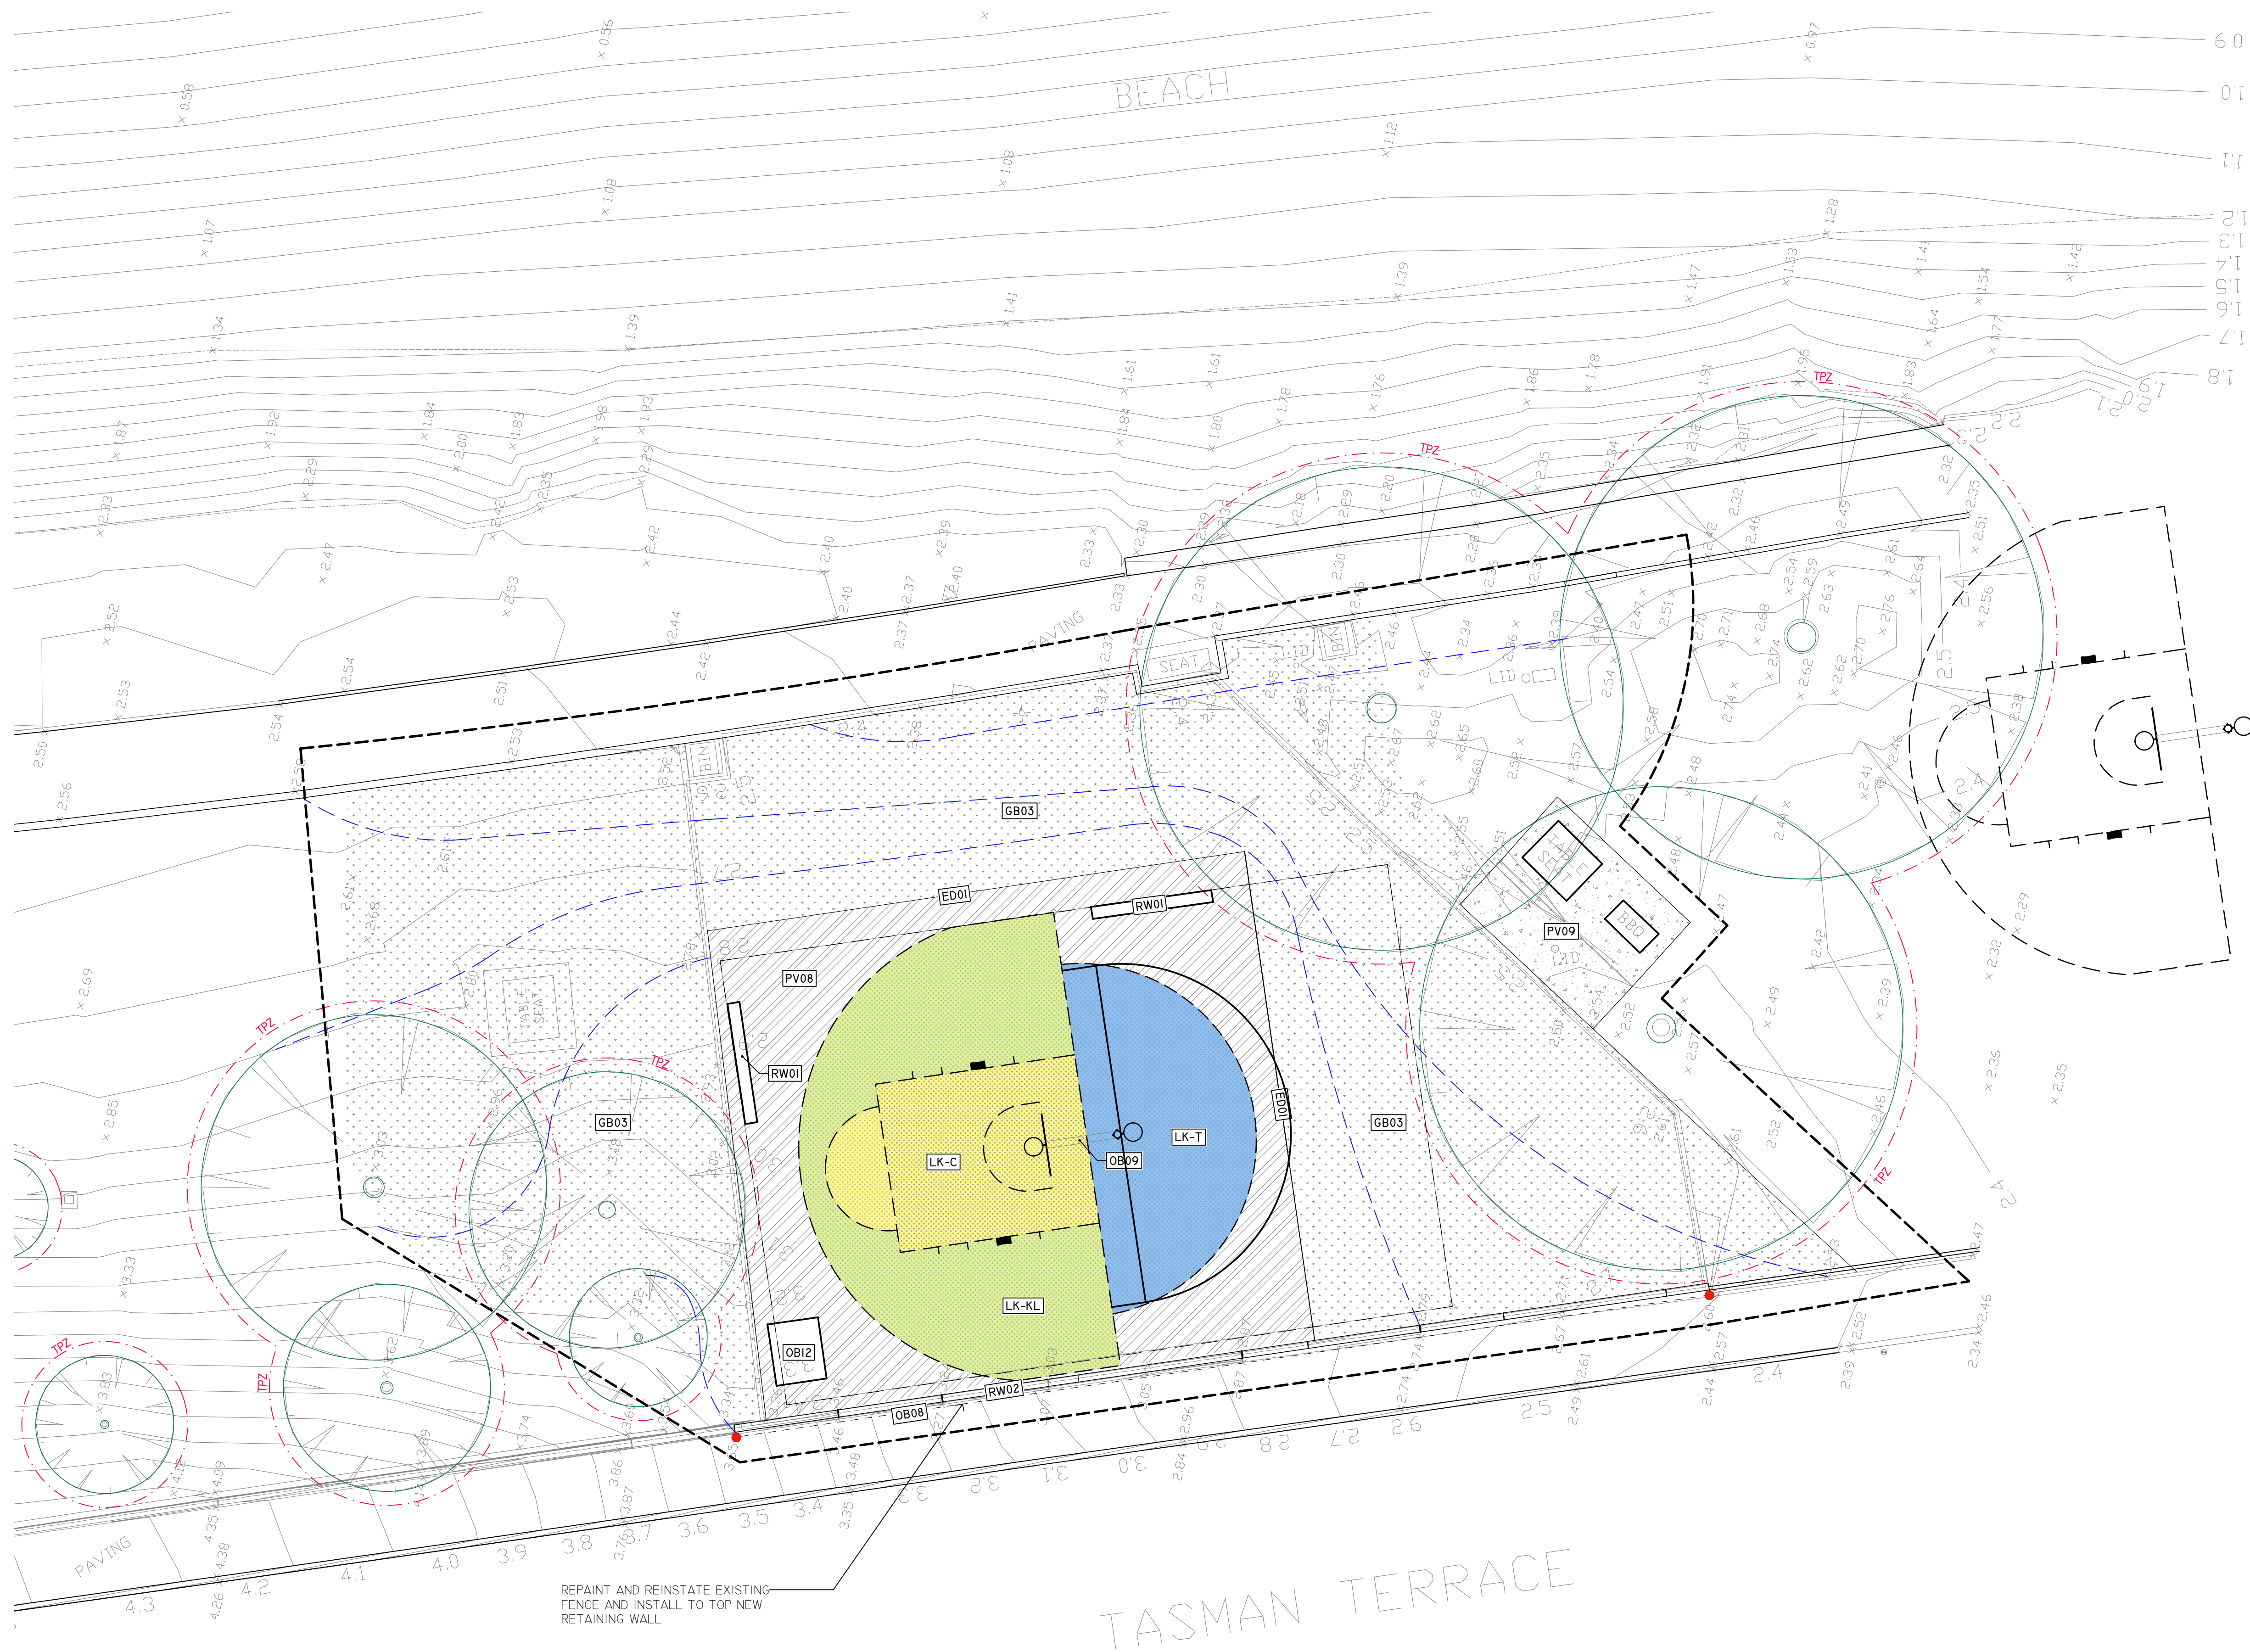

13.04.23	CONSTRUCTION	C1	TS
DATE	DRAWING STATUS	REV.	INIT.

CONSTRUCTION

CONSULTANT

WAX

WAX Design Pty.Ltd
3/241 Pirie Street
Adelaide, SA 5000
T 08 8215 0144
E studio@waxdesign.com.au

NOTES

- NOTES
1. ALL MEASUREMENTS ARE FOR THE PURPOSE OF DESIGN ONLY.
 2. ALL DIMENSIONS SHALL BE VERIFIED ON SITE BEFORE WORKS COMMENCE.
 3. WAX DESIGN MUST BE NOTIFIED IN WRITING OF ANY DISCREPANCIES.
 4. THIS DRAWING MUST BE READ IN CONJUNCTION WITH ALL RELEVANT SPECIFICATIONS, REPORTS AND DRAWINGS.
- COPY RIGHTS OF THIS DRAWING ARE THE PROPERTY OF WAX DESIGN

PROJECT

PORT LINCOLN FORESHORE OPEN SPACE


CLIENT

PORT LINCOLN COUNCIL
60 TASMAN TERRACE
PORT LINCOLN SA 5606

DRAWING TITLE

EXTERNAL WORKS PLAN - ACTIVITY PLAZA

SCALE 1:100@A1	DATE 13.04.23	DRAWN BY TS	NORTH 
PROJECT No. 21PFO	DRAWING No. L03	CHECKED BY AB	

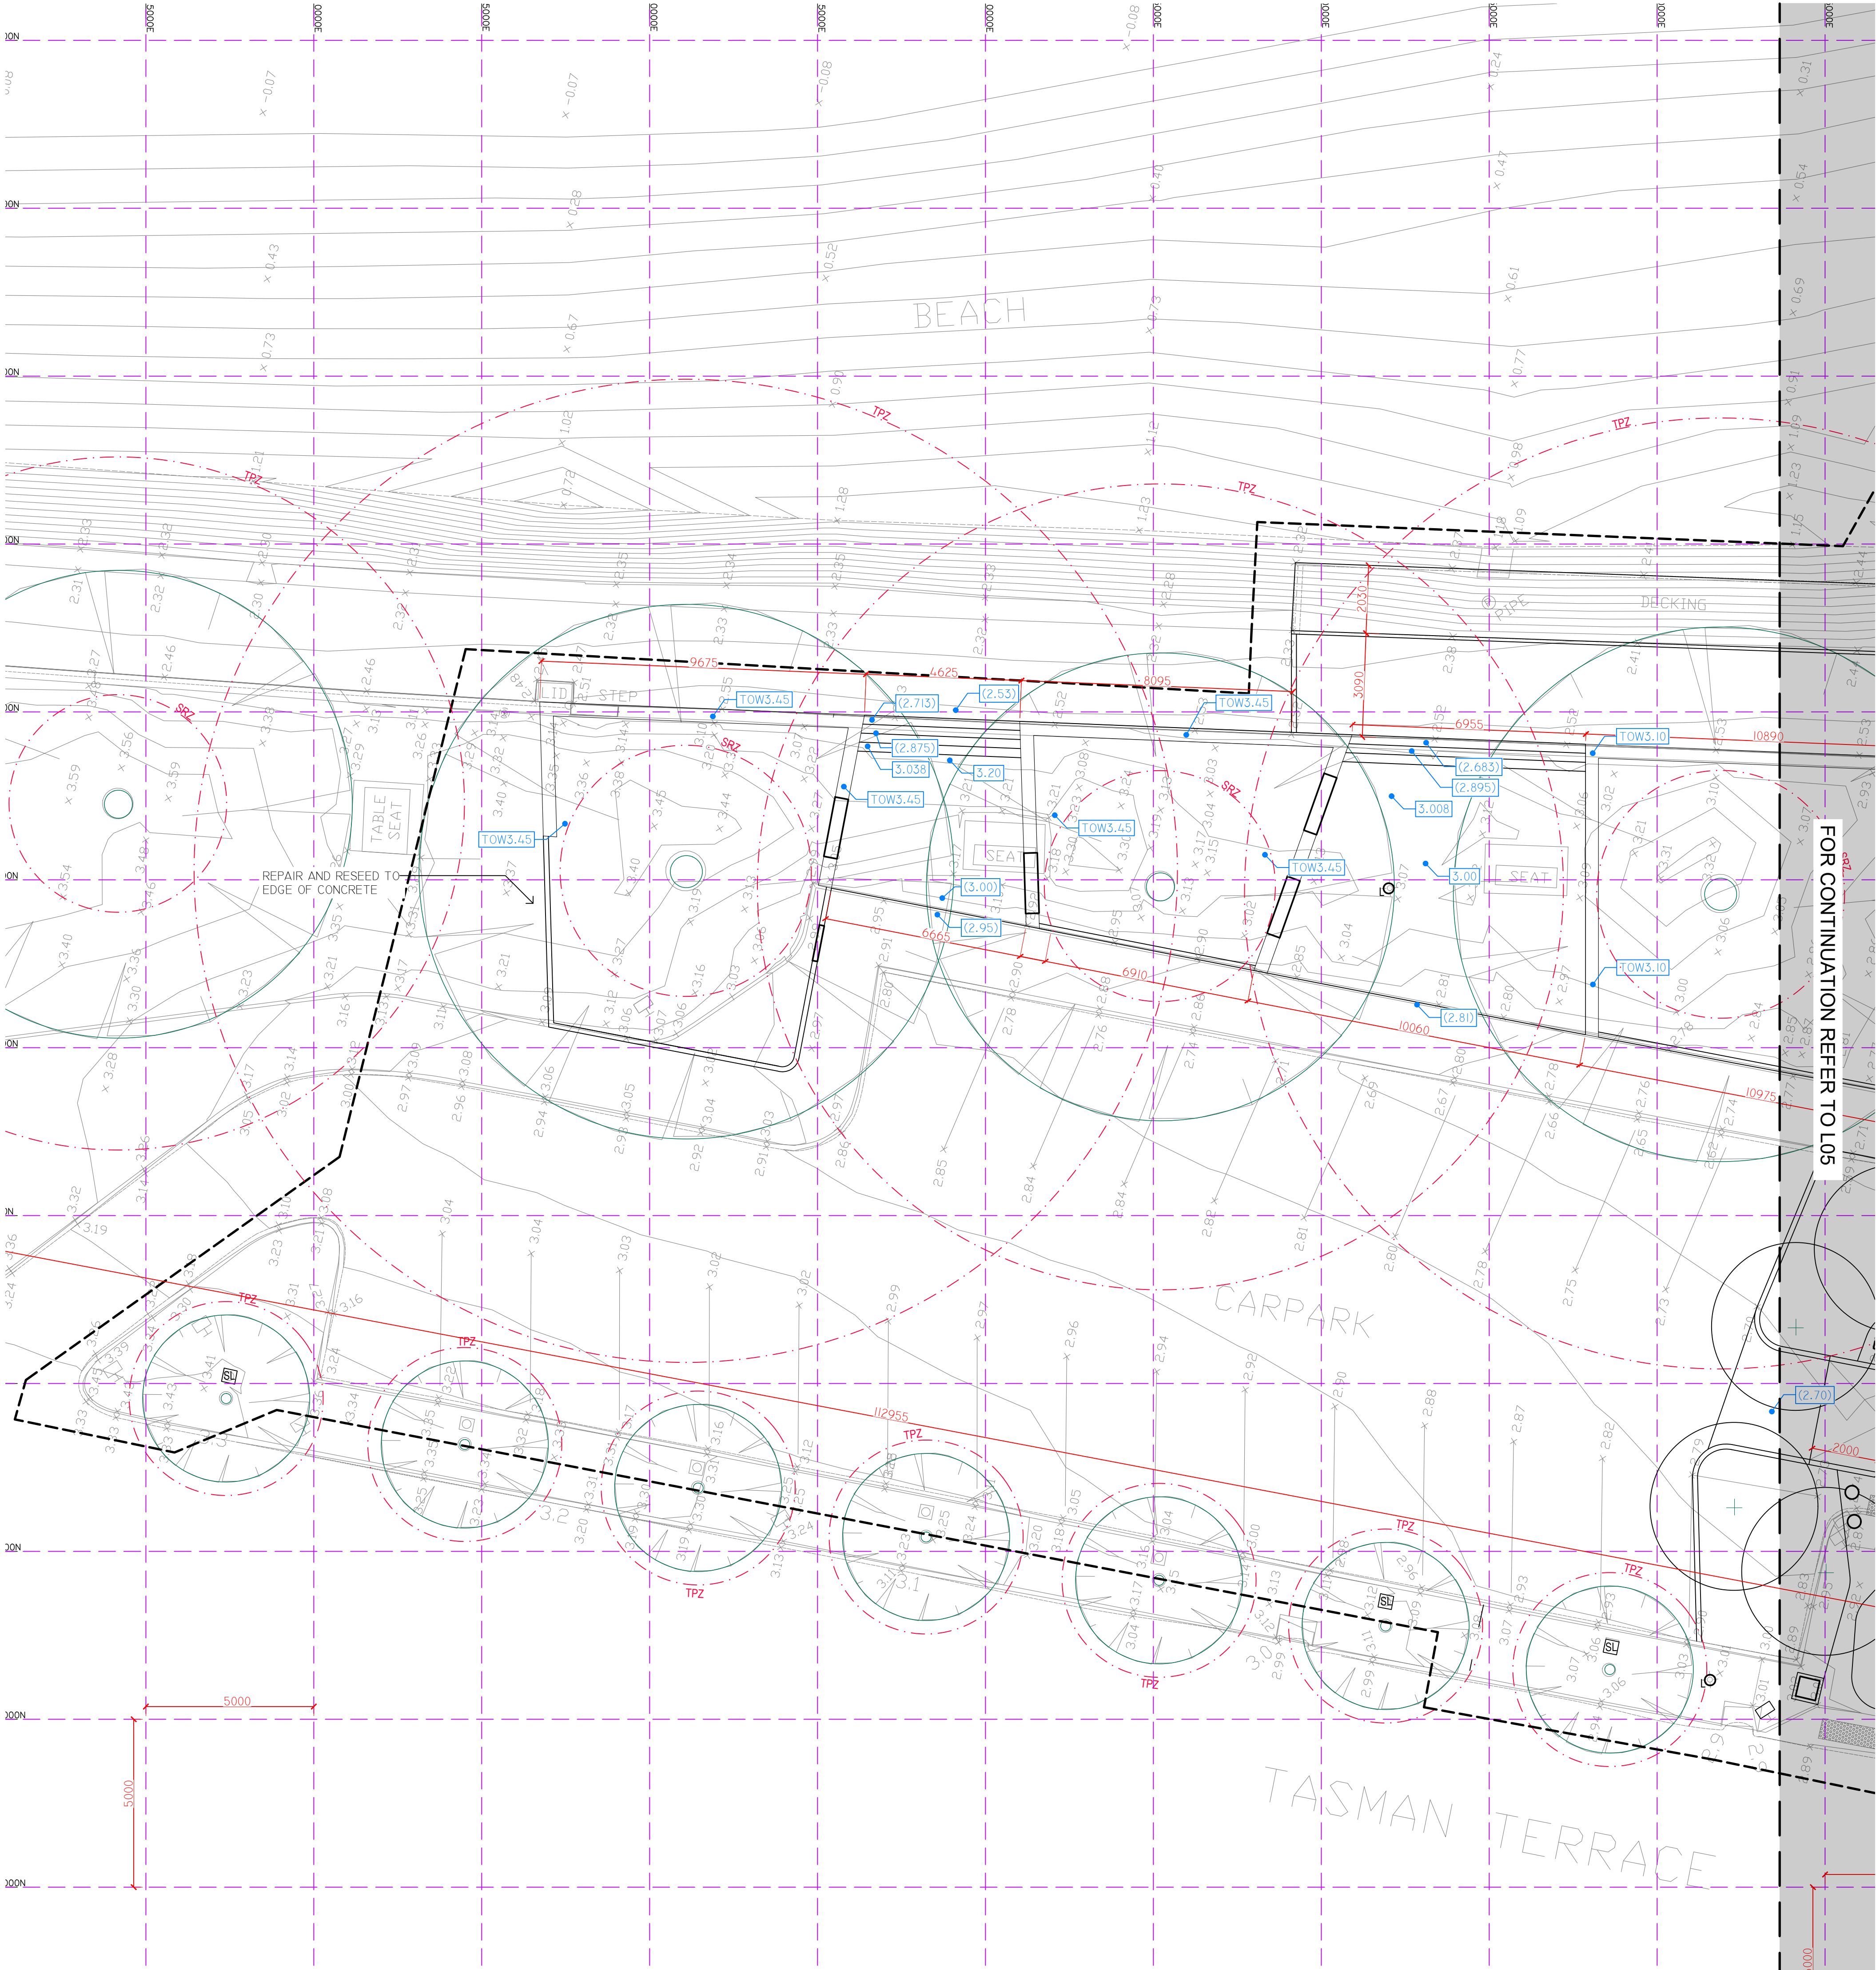

13.04.23	CONSTRUCTION	C1	TS
DATE	DRAWING STATUS	REV.	INIT.

CONSTRUCTION

CONSULTANT

WAX

WAX Design Pty Ltd
3241 Pine Street
Adelaide, SA 5000
T 08 8215 0144
E studio@waxdesign.com.au

- NOTES
1. ALL MEASUREMENTS ARE FOR THE PURPOSE OF DESIGN ONLY.
 2. ALL DIMENSIONS SHALL BE VERIFIED ON SITE BEFORE WORKS COMMENCE.
 3. WAX DESIGN MUST BE NOTIFIED IN WRITING OF ANY DISCREPANCIES.
 4. THIS DRAWING MUST BE READ IN CONJUNCTION WITH ALL RELEVANT SPECIFICATIONS, REPORTS AND DRAWINGS.

COPY RIGHTS OF THIS DRAWING ARE THE PROPERTY OF WAX DESIGN.

PROJECT

PORT LINCOLN FORESHORE OPEN SPACE

CLIENT

PORT LINCOLN COUNCIL
60 TASMAN TERRACE
PORT LINCOLN SA 5606

DRAWING TITLE
SET OUT PLAN - FORESHORE PLAZA 01

SCALE	DATE	DRAWN BY	NORTH
1:100@A1	13.04.23	TS	
PROJECT No.	DRAWING No.	CHECKED BY	
21PFO	L04	AB	

EXISTING ELEVATED DECK

FOR CONTINUATION REFER TO L04

FOR CONTINUATION REFER TO
FORESHORE PLAYSPACE
DOCUMENTATION

13.04.23	CONSTRUCTION	C1	TS
DATE	DRAWING STATUS	REV.	INIT.

CONSTRUCTION

CONSULTANT

WAX

WAX Design Pty Ltd
3241 Pine Street
Adelaide, SA 5000
T 08 8215 0144
E studio@waxdesign.com.au

- NOTES
1. ALL MEASUREMENTS ARE FOR THE PURPOSE OF DESIGN ONLY.
 2. ALL DIMENSIONS SHALL BE VERIFIED ON SITE BEFORE WORKS COMMENCE.
 3. WAX DESIGN MUST BE NOTIFIED IN WRITING OF ANY DISCREPANCIES.
 4. THIS DRAWING MUST BE READ IN CONJUNCTION WITH ALL RELEVANT SPECIFICATIONS, REPORTS AND DRAWINGS.

COPY RIGHTS OF THIS DRAWING ARE THE PROPERTY OF WAX DESIGN.

PROJECT

PORT LINCOLN FORESHORE OPEN SPACE

CLIENT

PORT LINCOLN COUNCIL
60 TASMAN TERRACE
PORT LINCOLN SA 5606


DRAWING TITLE
SET OUT PLAN-FORESHORE PLAZA 02

SCALE DATE DRAWN BY NORTH

1:100@A1 13.04.23 TS

PROJECT No. DRAWING No. CHECKED BY

21PFO L05 AB

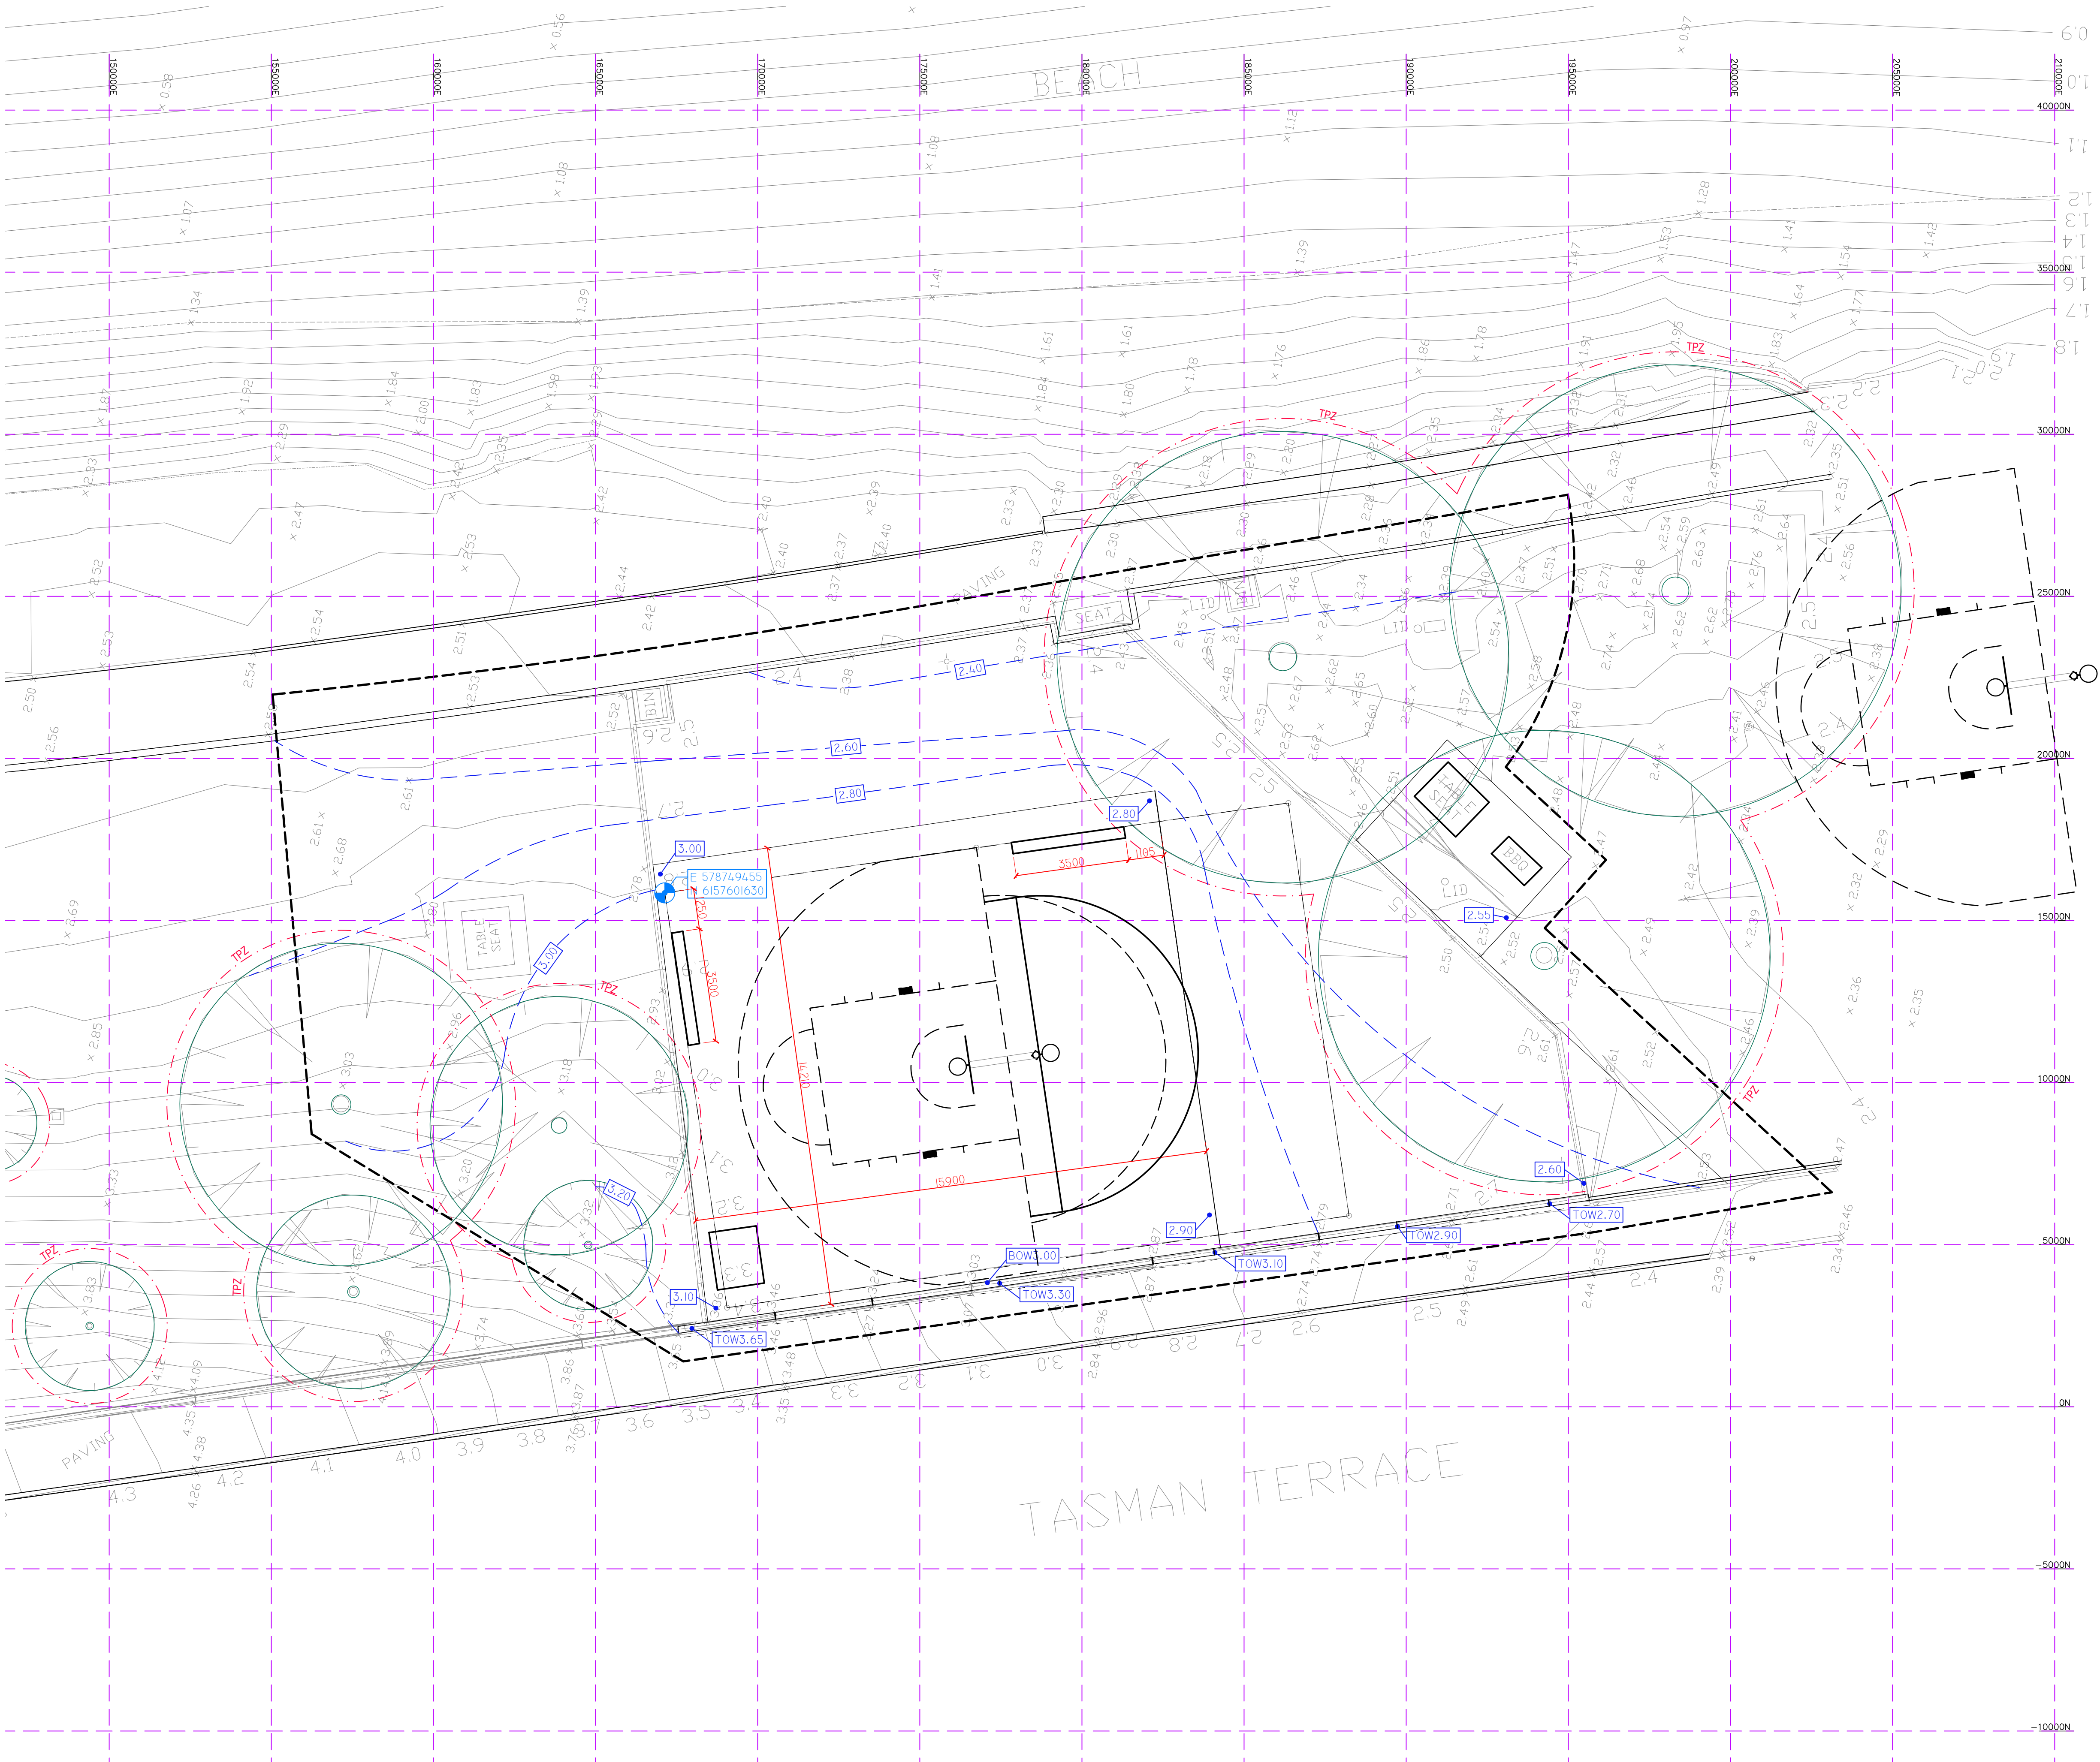

13.04.23	CONSTRUCTION	C1	TS
DATE	DRAWING STATUS	REV.	INIT.

CONSTRUCTION

CONSULTANT

WAX

WAX Design Pty Ltd
3241 Pine Street
Adelaide, SA 5000
T 08 8215 0144
E studio@waxdesign.com.au

- NOTES
1. ALL MEASUREMENTS ARE FOR THE PURPOSE OF DESIGN ONLY.
 2. ALL DIMENSIONS SHALL BE VERIFIED ON SITE BEFORE WORKS COMMENCE.
 3. WAX DESIGN MUST BE NOTIFIED IN WRITING OF ANY DISCREPANCIES.
 4. THIS DRAWING MUST BE READ IN CONJUNCTION WITH ALL RELEVANT SPECIFICATIONS, REPORTS AND DRAWINGS.

COPY RIGHTS OF THIS DRAWING ARE THE PROPERTY OF WAX DESIGN.

PROJECT

PORT LINCOLN FORESHORE OPEN SPACE

CLIENT

PORT LINCOLN COUNCIL
60 TASMAN TERRACE
PORT LINCOLN SA 5606

DRAWING TITLE

SET OUT PLAN - ACTIVITY PLAZA

SCALE 1:100@A1 DATE 13.04.23 DRAWN BY TS NORTH


PROJECT No. 21PFO DRAWING No. L06 CHECKED BY AB



Shrubs				
Abbreviation	Species	Number	Pot Size	Density
AP	<i>Atriplex paludosa</i>	94 -	200mm	0.65Ctr
CP	<i>Correa pulchella</i>	92 -	200mm	0.6Ctr
ETO	<i>Enchylaena tomentosa</i>	148 -	200mm	0.6Ctr

Herbaceous			
Abbreviation	Species	Number	Pot Size
CR	<i>Carpobrotus rossii</i>	140 -	140mm
LB	<i>Leucophyta brownii</i>	102 -	140mm
MPY	<i>Myoporum parvifolium</i> 'Yareena'	79 -	140mm
SC	<i>Scaevola crassifolia</i>	49 -	140mm

Grasses			
Abbreviation	Species	Number	Pot Size
LG	<i>Lepidosperma gladiatum</i>	102 -	140mm
PLVL	<i>Poa labillardierei</i> var. <i>labillardierei</i>	139 -	140mm

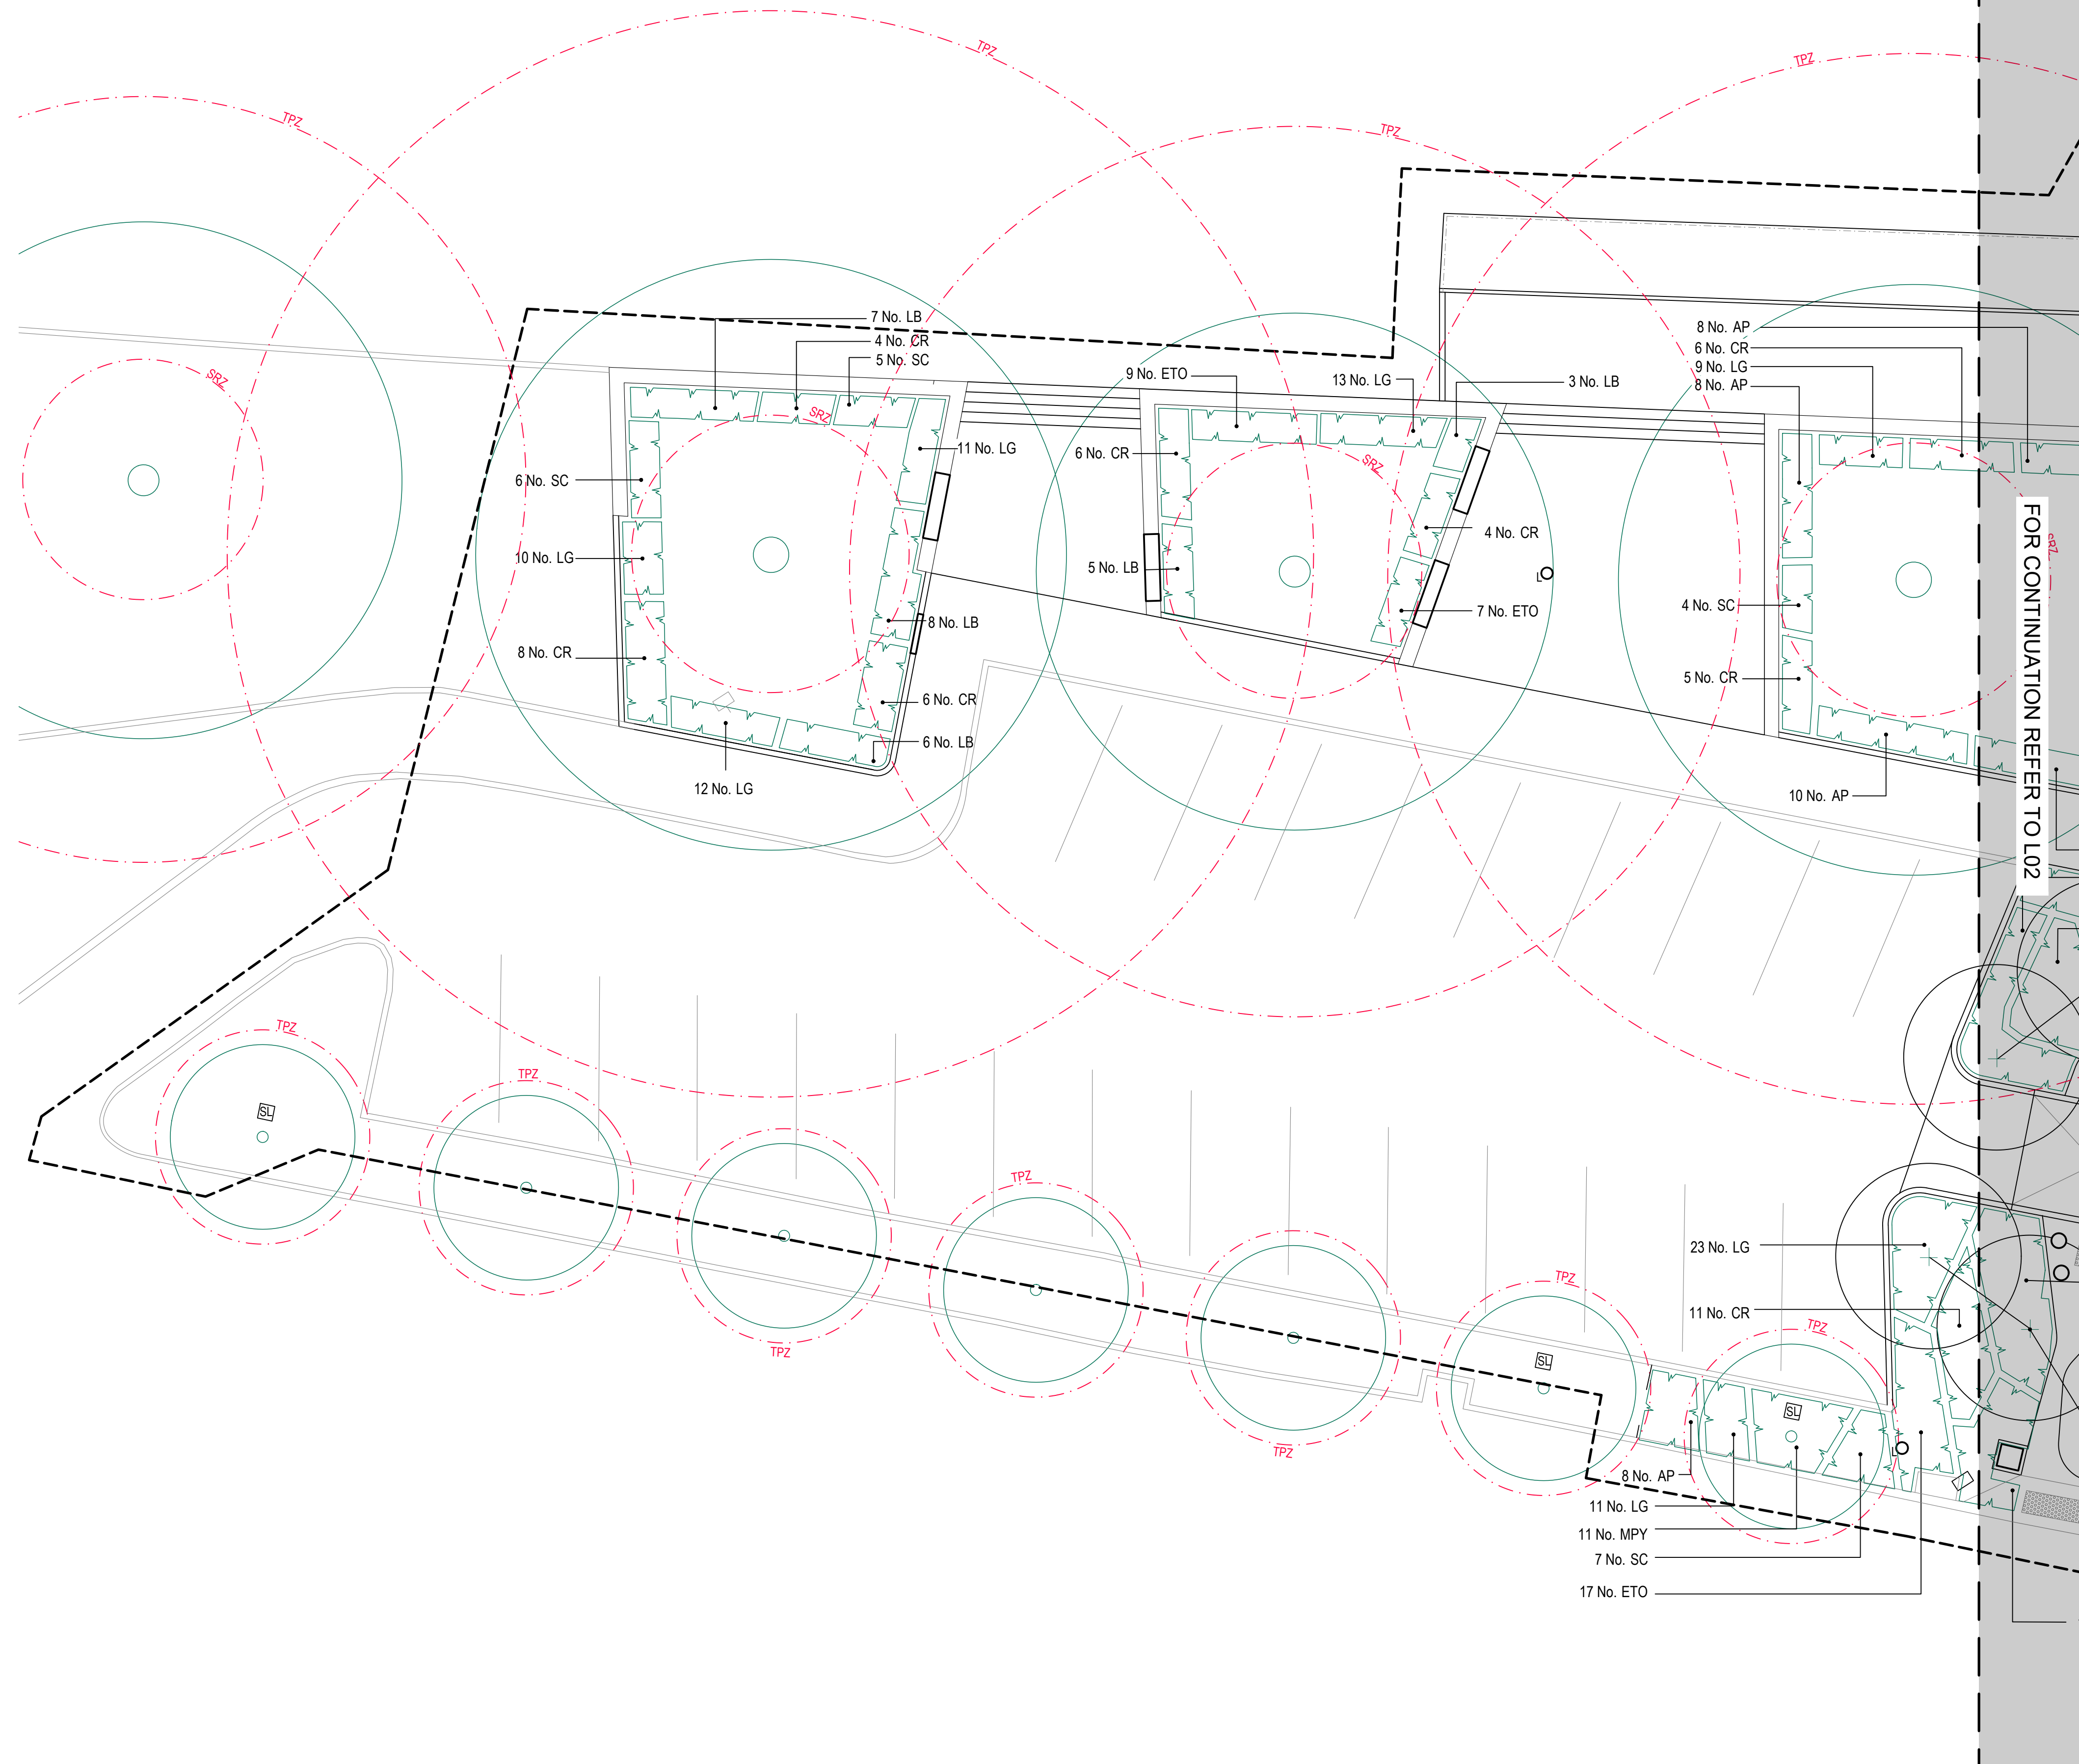

13.04.23	CONSTRUCTION	C1	TS
DATE	DRAWING STATUS	REV.	INIT.

CONSTRUCTION

CONSULTANT

WAX

WAX Design Pty.Ltd
3/241 Pirie Street
Adelaide, SA 5000
T 08 8215 0144
E studio@waxdesign.com.au

NOTES

- NOTES
1. ALL MEASUREMENTS ARE FOR THE PURPOSE OF DESIGN ONLY.
 2. ALL DIMENSIONS SHALL BE VERIFIED ON SITE BEFORE WORKS COMMENCE.
 3. WAX DESIGN MUST BE NOTIFIED IN WRITING OF ANY DISCREPANCIES.
 4. THIS DRAWING MUST BE READ IN CONJUNCTION WITH ALL RELEVANT SPECIFICATIONS, REPORTS AND DRAWINGS.
- COPY RIGHTS OF THIS DRAWING ARE THE PROPERTY OF WAX DESIGN

PROJECT

PORT LINCOLN FORESHORE OPEN SPACE


CLIENT

PORT LINCOLN COUNCIL
60 TASMAN TERRACE
PORT LINCOLN SA 5606

DRAWING TITLE

PLANTING PLAN - FORESHORE PLAZA 01

SCALE 1:100@A1	DATE 13.04.23	DRAWN BY TS	NORTH 
PROJECT No. 21PFO	DRAWING No. PL01	CHECKED BY AB	

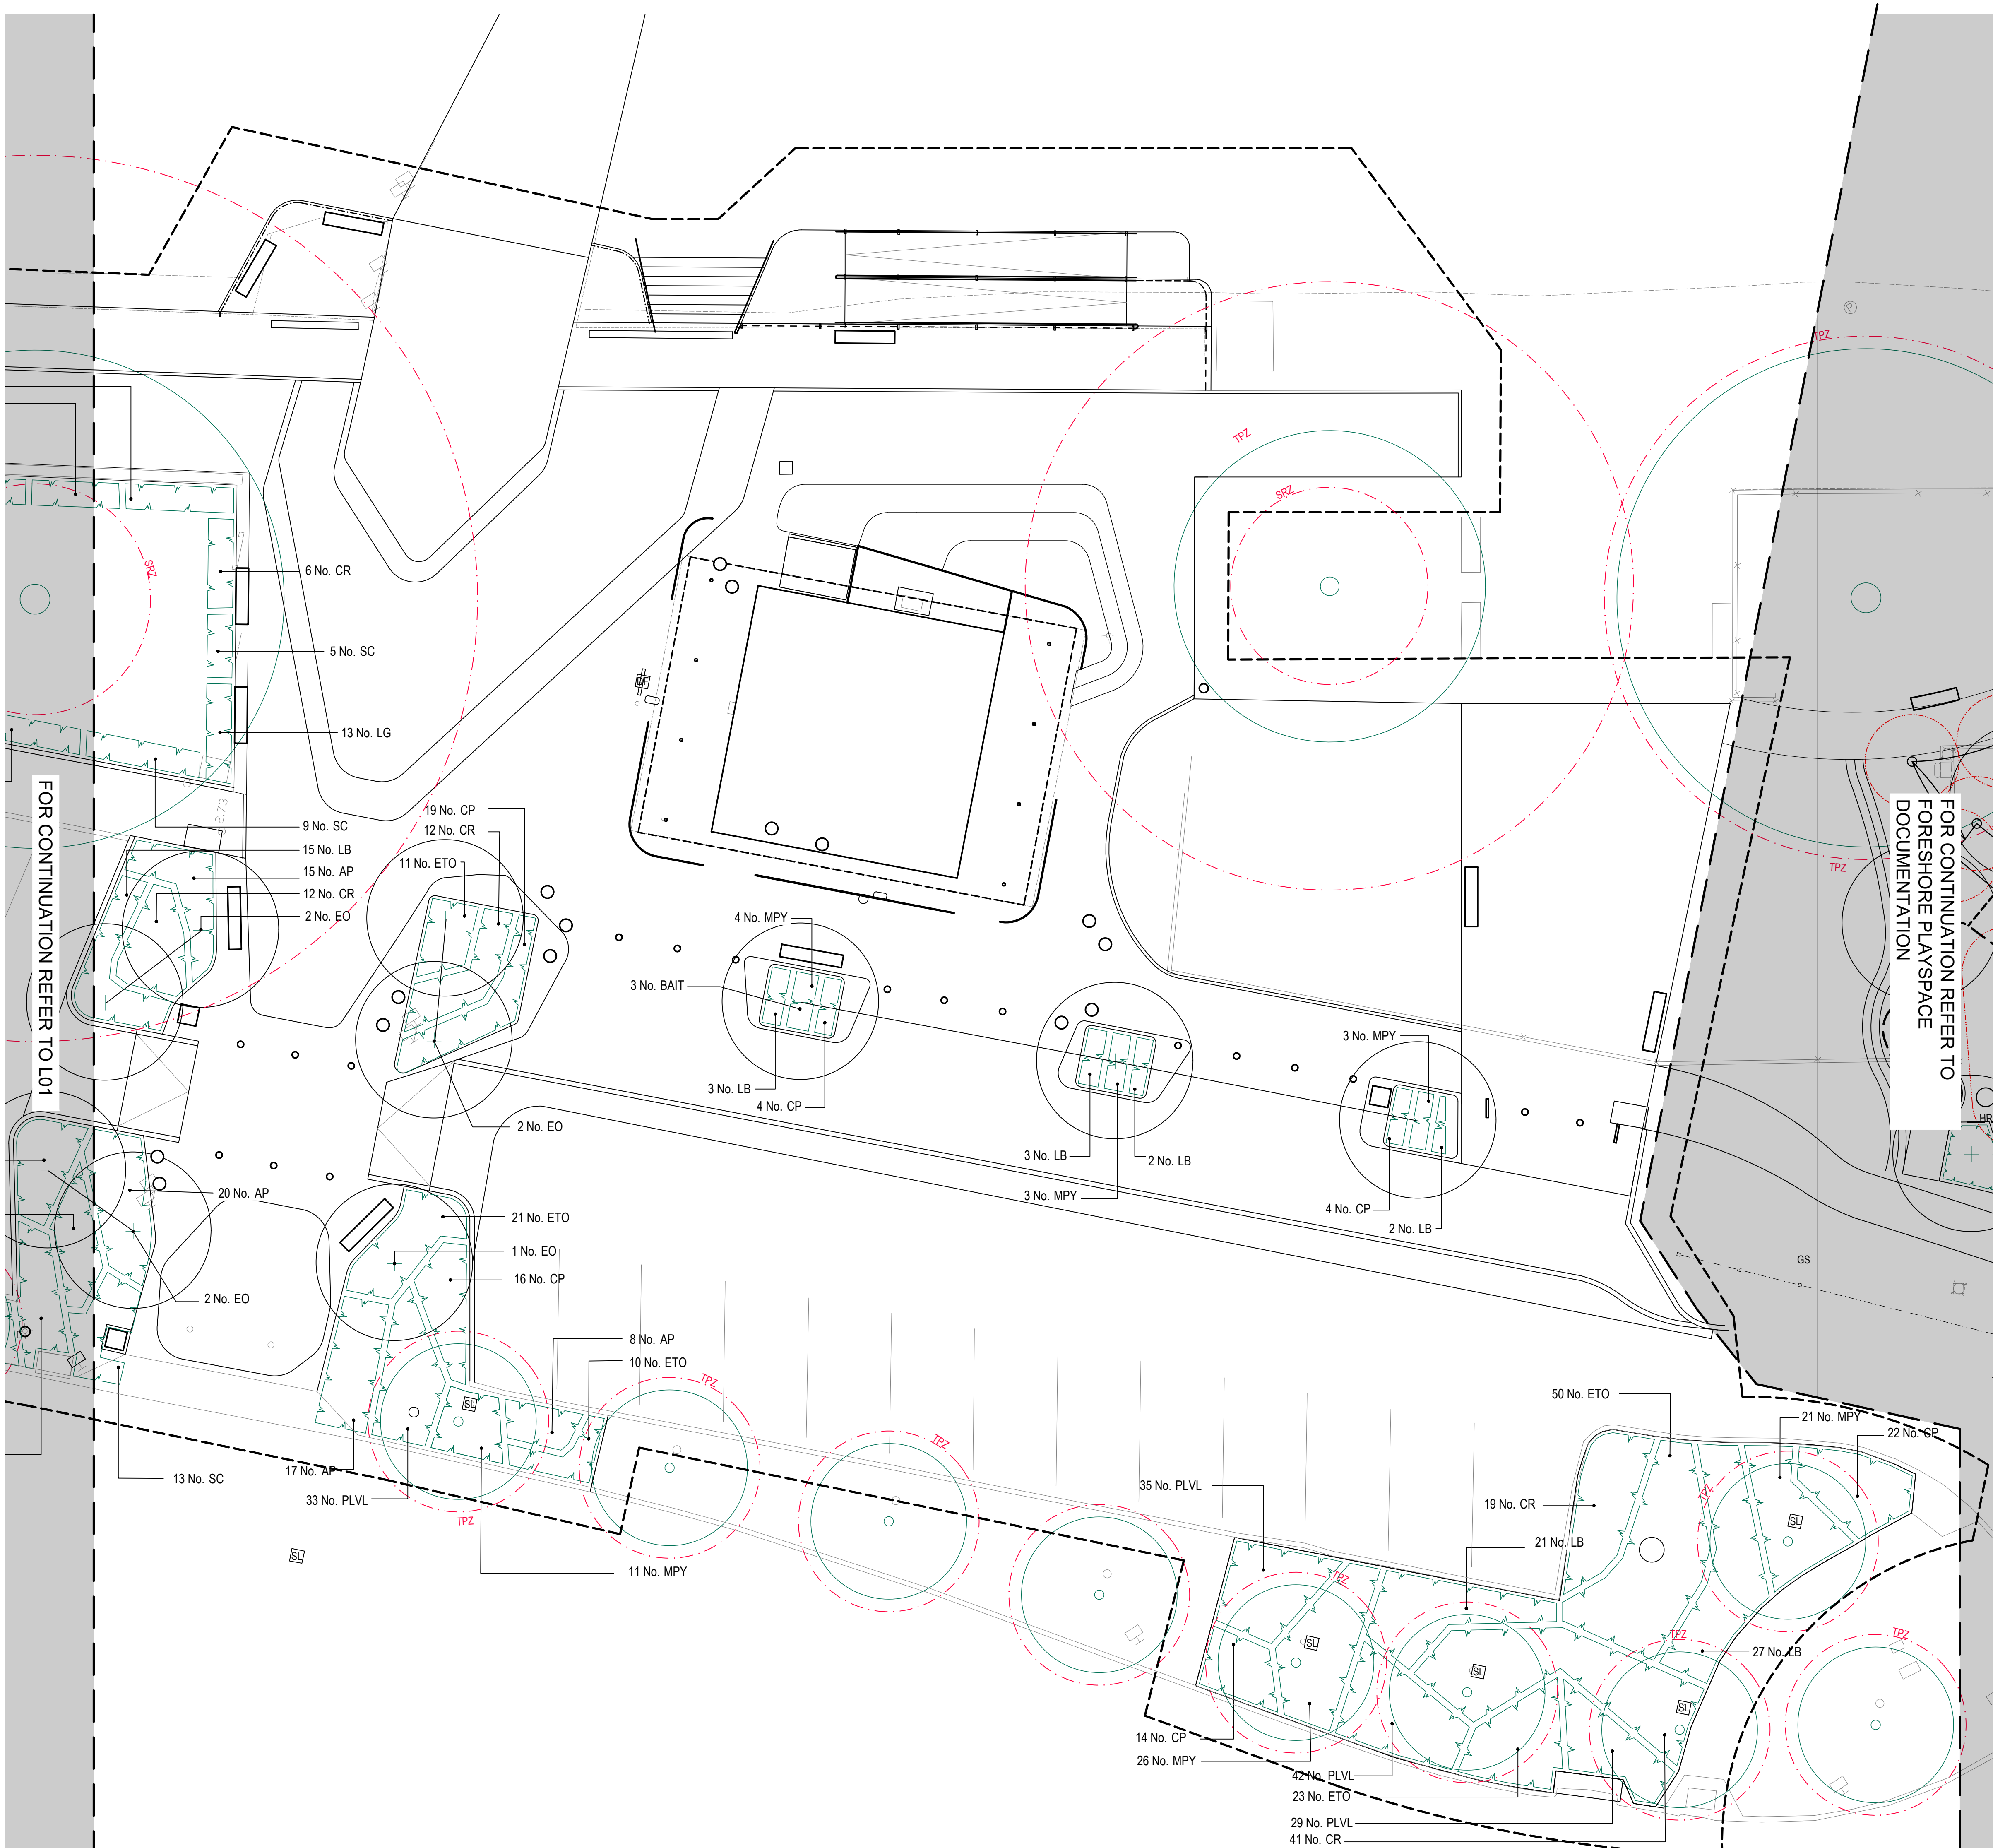

PLANT LIST				
Trees				
Abbreviation	Species	Number	Pot Size	Density
BAIT	Banksia integrifolia	3 -	100L	Counted
EO	Eucalyptus odorata	7 -	100L	Counted
Shrubs				
Abbreviation	Species	Number	Pot Size	Density
AP	Atriplex patulosa	94 -	200mm	0.65Ctr
CP	Correa pulchella	92 -	200mm	0.6Ctr
ETO	Enchylaena tomentosa	148 -	200mm	0.6Ctr
Herbaceous				
Abbreviation	Species	Number	Pot Size	Density
CR	Carpobrotus rossii	140 -	140mm	0.7Ctr
LB	Leucophyta brownii	102 -	140mm	0.7Ctr
MPY	Myoporum parvifolium 'Yareena'	79 -	140mm	0.65Ctr
SC	Scaevola crassifolia	49 -	140mm	0.65Ctr
Grasses				
Abbreviation	Species	Number	Pot Size	Density
LG	Lepidosperma gladiatum	102 -	140mm	0.5Ctr
PLVL	Poa labillardierei var. labillardierei	139 -	140mm	0.5Ctr

FOR CONTINUATION REFER TO
FORESHORE PLAYSPACE
DOCUMENTATION

FOR CONTINUATION REFER TO L01

13.04.23	CONSTRUCTION	C1	TS
DATE	DRAWING STATUS	REV.	INIT.

CONSTRUCTION

CONSULTANT

WAX

WAX Design Pty Ltd
3/241 Pine Street
Adelaide, SA 5000
T 08 8215 0144
E studio@waxdesign.com.au


- NOTES
- ALL MEASUREMENTS ARE FOR THE PURPOSE OF DESIGN ONLY.
 - ALL DIMENSIONS SHALL BE VERIFIED ON SITE BEFORE WORKS COMMENCE.
 - WAX DESIGN MUST BE NOTIFIED IN WRITING OF ANY DISCREPANCIES.
 - THIS DRAWING MUST BE READ IN CONJUNCTION WITH ALL RELEVANT SPECIFICATIONS, REPORTS AND DRAWINGS.

COPY RIGHTS OF THIS DRAWING ARE THE PROPERTY OF WAX DESIGN.

PROJECT
PORT LINCOLN FORESHORE OPEN SPACE

CLIENT
PORT LINCOLN COUNCIL
60 TASMAN TERRACE
PORT LINCOLN SA 5606

DRAWING TITLE			
PLANTING PLAN-FORESHORE PLAZA 02			
SCALE	DATE	DRAWN BY	NORTH
1:100@A1	13.04.23	TS	
PROJECT No.	DRAWING No.	CHECKED BY	
21PFO	PL02	AB	

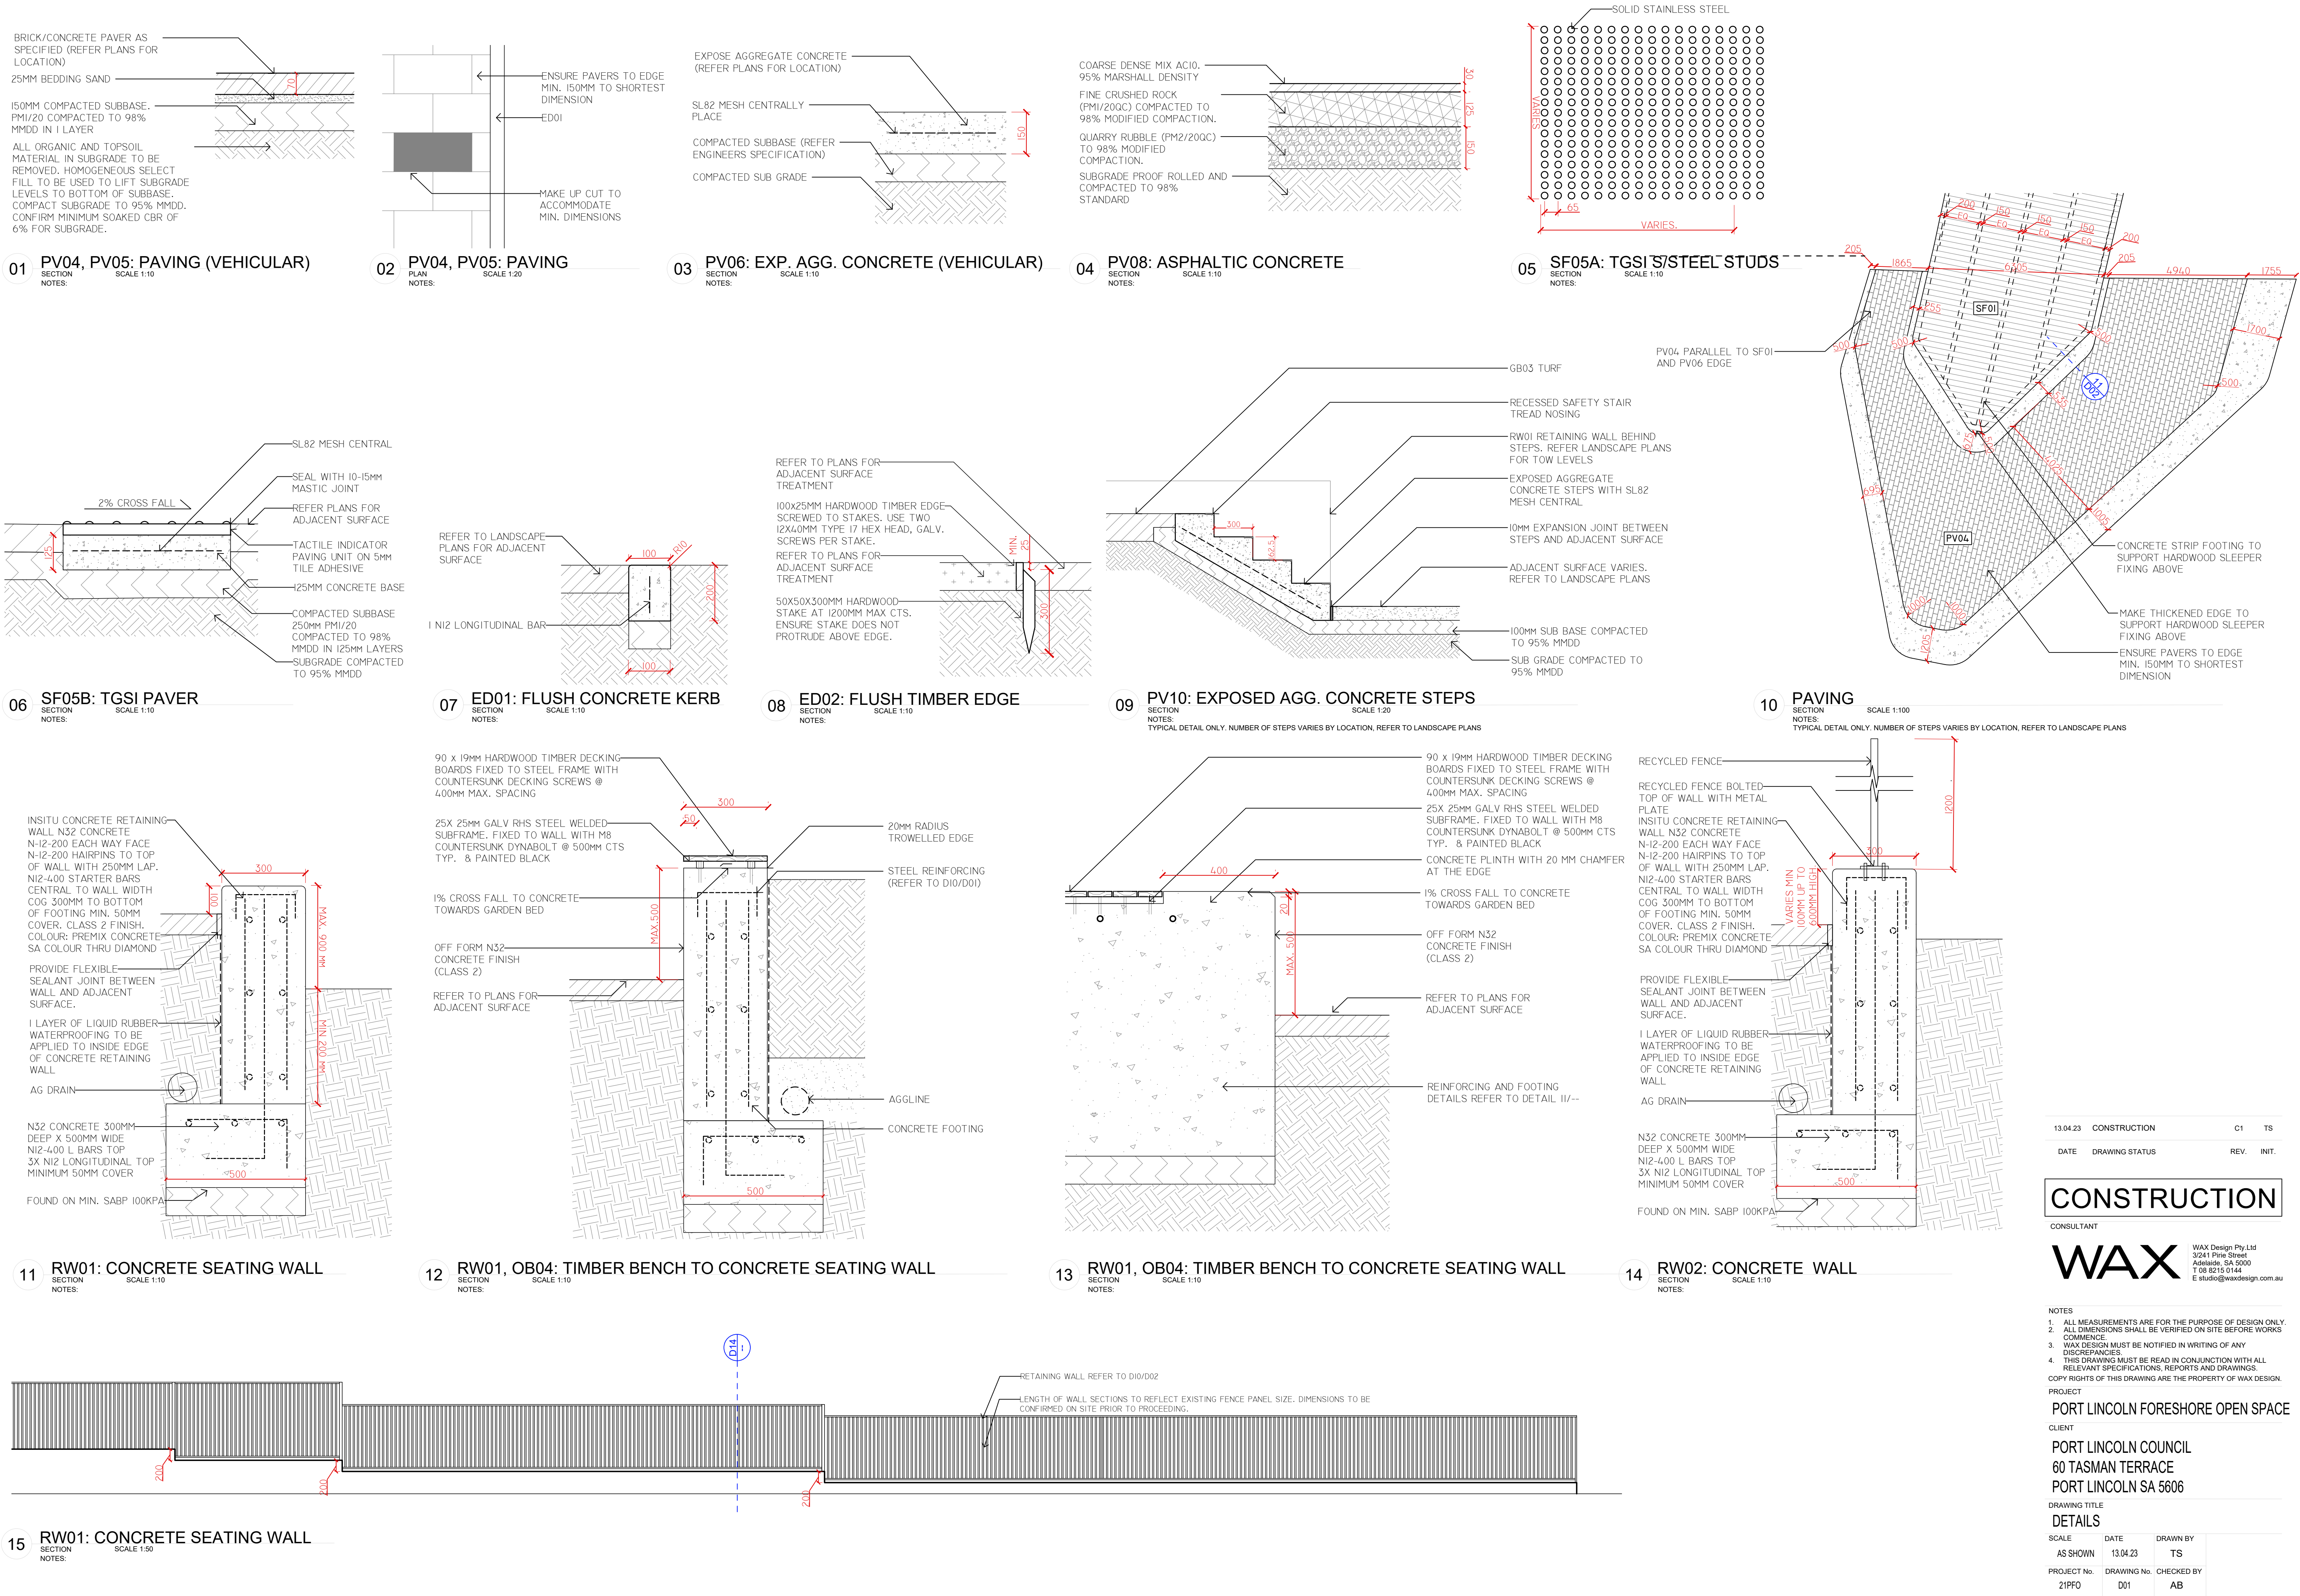

NOTES

- ALL MEASUREMENTS ARE FOR THE PURPOSE OF DESIGN ONLY.
- ALL DIMENSIONS SHALL BE VERIFIED ON SITE BEFORE WORKS COMMENCE.
- WAX DESIGN MUST BE NOTIFIED IN WRITING OF ANY DISCREPANCIES.
- THIS DRAWING MUST BE READ IN CONJUNCTION WITH ALL RELEVANT SPECIFICATIONS, REPORTS AND DRAWINGS. COPY RIGHTS OF THIS DRAWING ARE THE PROPERTY OF WAX DESIGN.

PROJECT

PORT LINCOLN FORESHORE OPEN SPACE

CLIENT

PORT LINCOLN COUNCIL

60 TASMAN TERRACE

PORT LINCOLN SA 5606

DRAWING TITLE

DETAILS

SCALE	DATE	DRAWN BY
AS SHOWN	13.04.23	TS

PROJECT No.	DRAWING No.	CHECKED BY
21PFO	D01	AB

13.04.23	CONSTRUCTION	C1	TS
DATE	DRAWING STATUS	REV.	INIT.

CONSULTANT

CONSTRUCTION

WAX

WAX Design Pty.Ltd
3/241 Pine Street
Adelaide, SA 5000
T 08 8215 0144
E studio@waxdesign.com.au

01 SF02: TIMBER AMPHITHEATRE

02 SF02: TIMBER AMPHITHEATRE

03 PV06: FEATURE PLANTER

04 PV06: FEATURE PLANTER

06 PV06: FEATURE PLANTER

07 OB06: TIMBER BENCH SEAT

08 OB06: TIMBER BENCH SEAT

OB07: TIMBER POD SEAT

10 PV06: FEATURE CONCRETE DETAIL

11 PV02: JETTY TIMBER DECKING

13.04.23	CONSTRUCTION	C1	TS
DATE	DRAWING STATUS	REV.	INIT.

CONSTRUCTION

CONSULTANT

WAX

WAX Design Pty.Ltd
3/241 Pirie Street
Adelaide, SA 5000
T 08 8215 0144
E studio@waxdesign.com.au

NOTES

1. ALL MEASUREMENTS ARE FOR THE PURPOSE OF DESIGN ONLY.
2. ALL DIMENSIONS SHALL BE VERIFIED ON SITE BEFORE WORK COMMENCE.
3. WAX DESIGN MUST BE NOTIFIED IN WRITING OF ANY DISCREPANCIES.
4. THIS DRAWING MUST BE READ IN CONJUNCTION WITH ALL RELEVANT SPECIFICATIONS, REPORTS AND DRAWINGS.


COPY RIGHTS OF THIS DRAWING ARE THE PROPERTY OF WAX DESIGN

PROJECT
PORT LINCOLN FORESHORE OPEN SPACE

PORT LINCOLN COUNCIL
60 TASMAN TERRACE
PORT LINCOLN SA 5606

DRAWING TITLE
DETAILS

SCALE AS SHOWN	DATE 13.04.23	DRAWN BY TS
PROJECT No. 21PFO	DRAWING No. D02	CHECKED BY AB

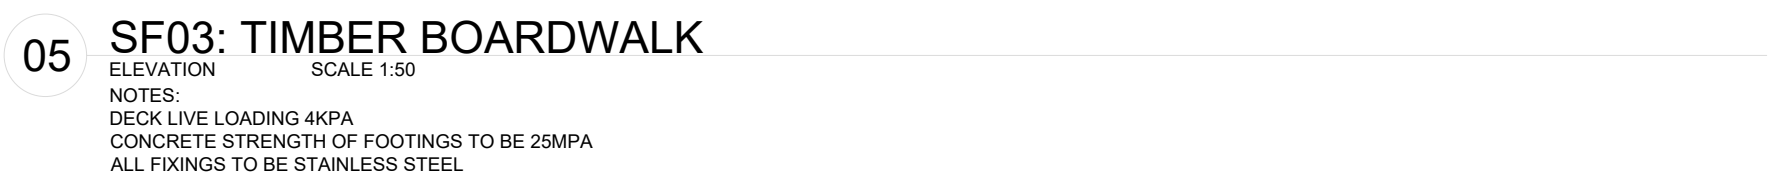

13.04.23	CONSTRUCTION	C1	TS
DATE	DRAWING STATUS	REV.	INIT.

CONSTRUCTION

CONSULTANT

WAX

WAX Design Pty Ltd
3/241 Pirie Street
Adelaide, SA 5000
T 08 8215 0144
E studio@waxdesign.com.au

NOTES

1. ALL MEASUREMENTS ARE FOR THE PURPOSE OF DESIGN ONLY.
2. ALL DIMENSIONS SHALL BE VERIFIED ON SITE BEFORE WORKS COMMENCE.
3. WAX DESIGN MUST BE NOTIFIED IN WRITING OF ANY DISCREPANCIES.
4. THIS DRAWING MUST BE READ IN CONJUNCTION WITH ALL RELEVANT SPECIFICATIONS, REPORTS AND DRAWINGS.

COPY RIGHTS OF THIS DRAWING ARE THE PROPERTY OF WAX DESIGN.

PROJECT








PORT LINCOLN FORESHORE OPEN SPACE

PORT LINCOLN COUNCIL
60 TASMAN TERRACE
PORT LINCOLN SA 5606

DRAWING TITLE

DETAILS

SCALE	DATE	DRAWN BY
AS SHOWN	13.04.23	TS
PROJECT No.	DRAWING No.	CHECKED BY
21PFO	D03	AB

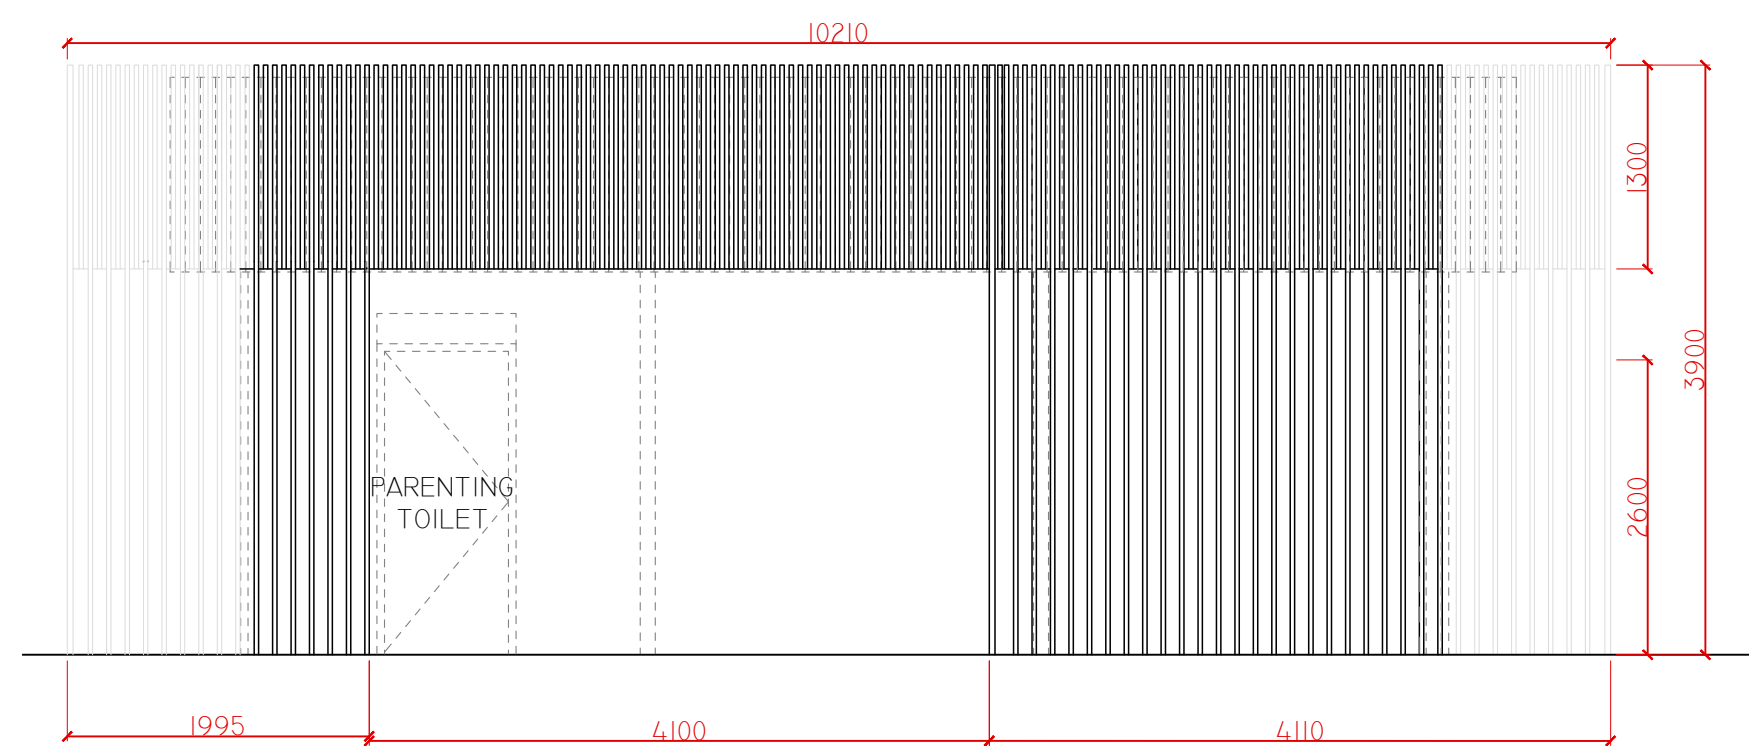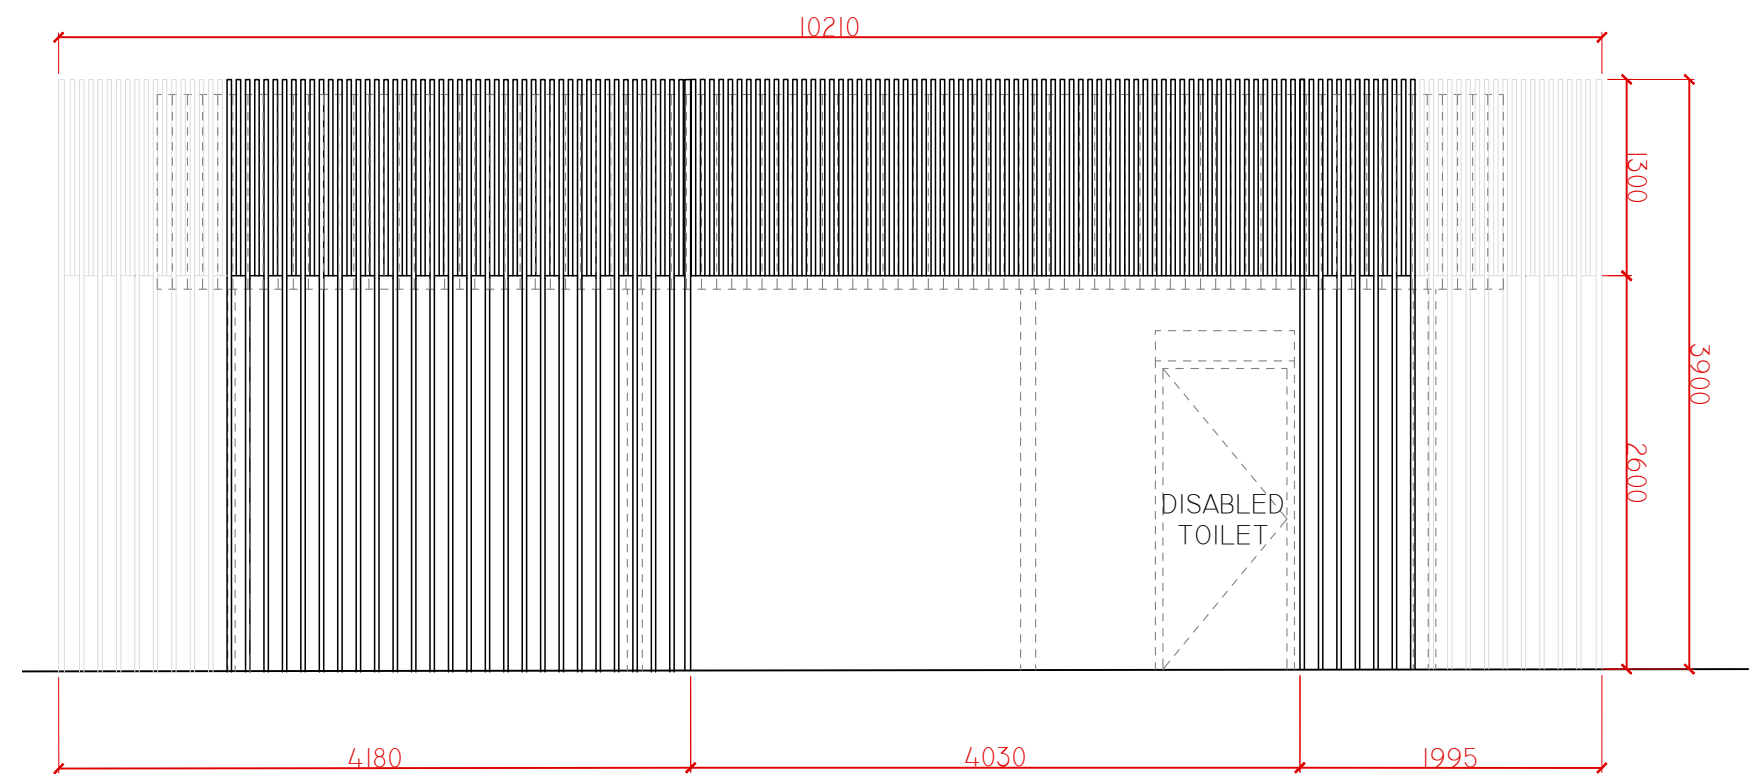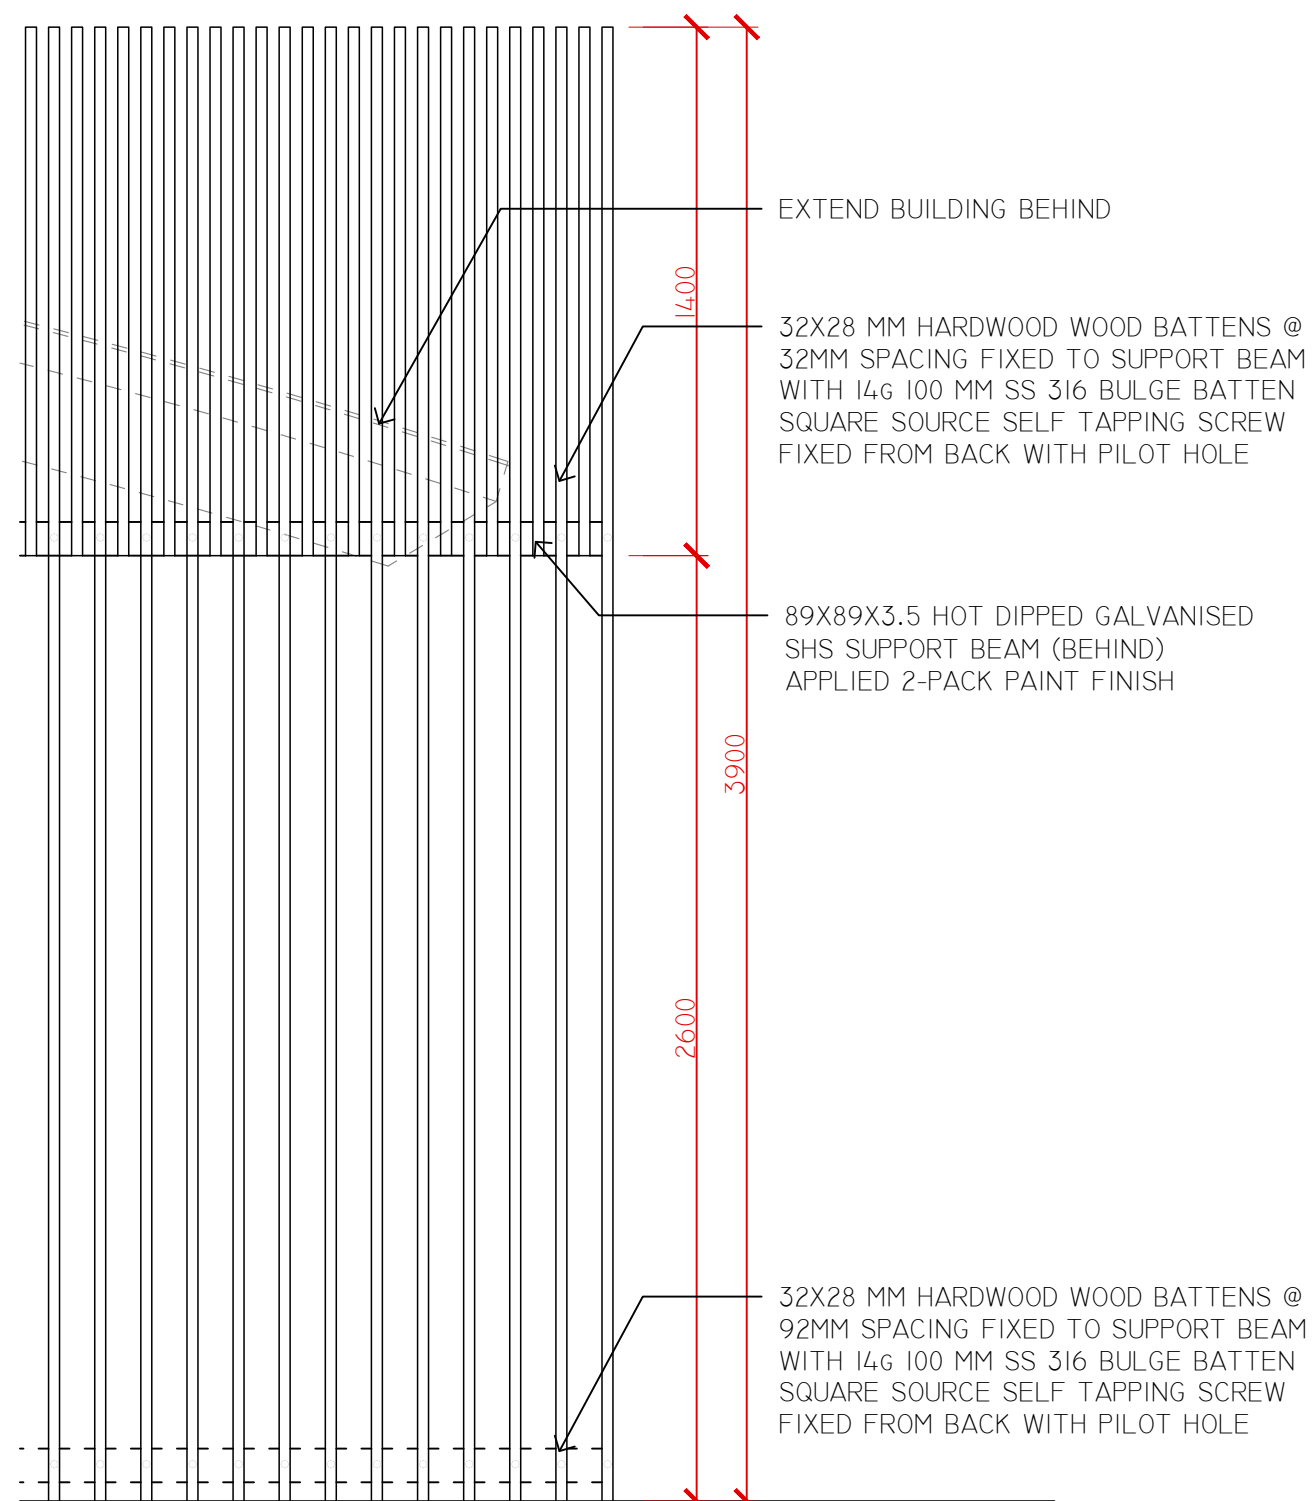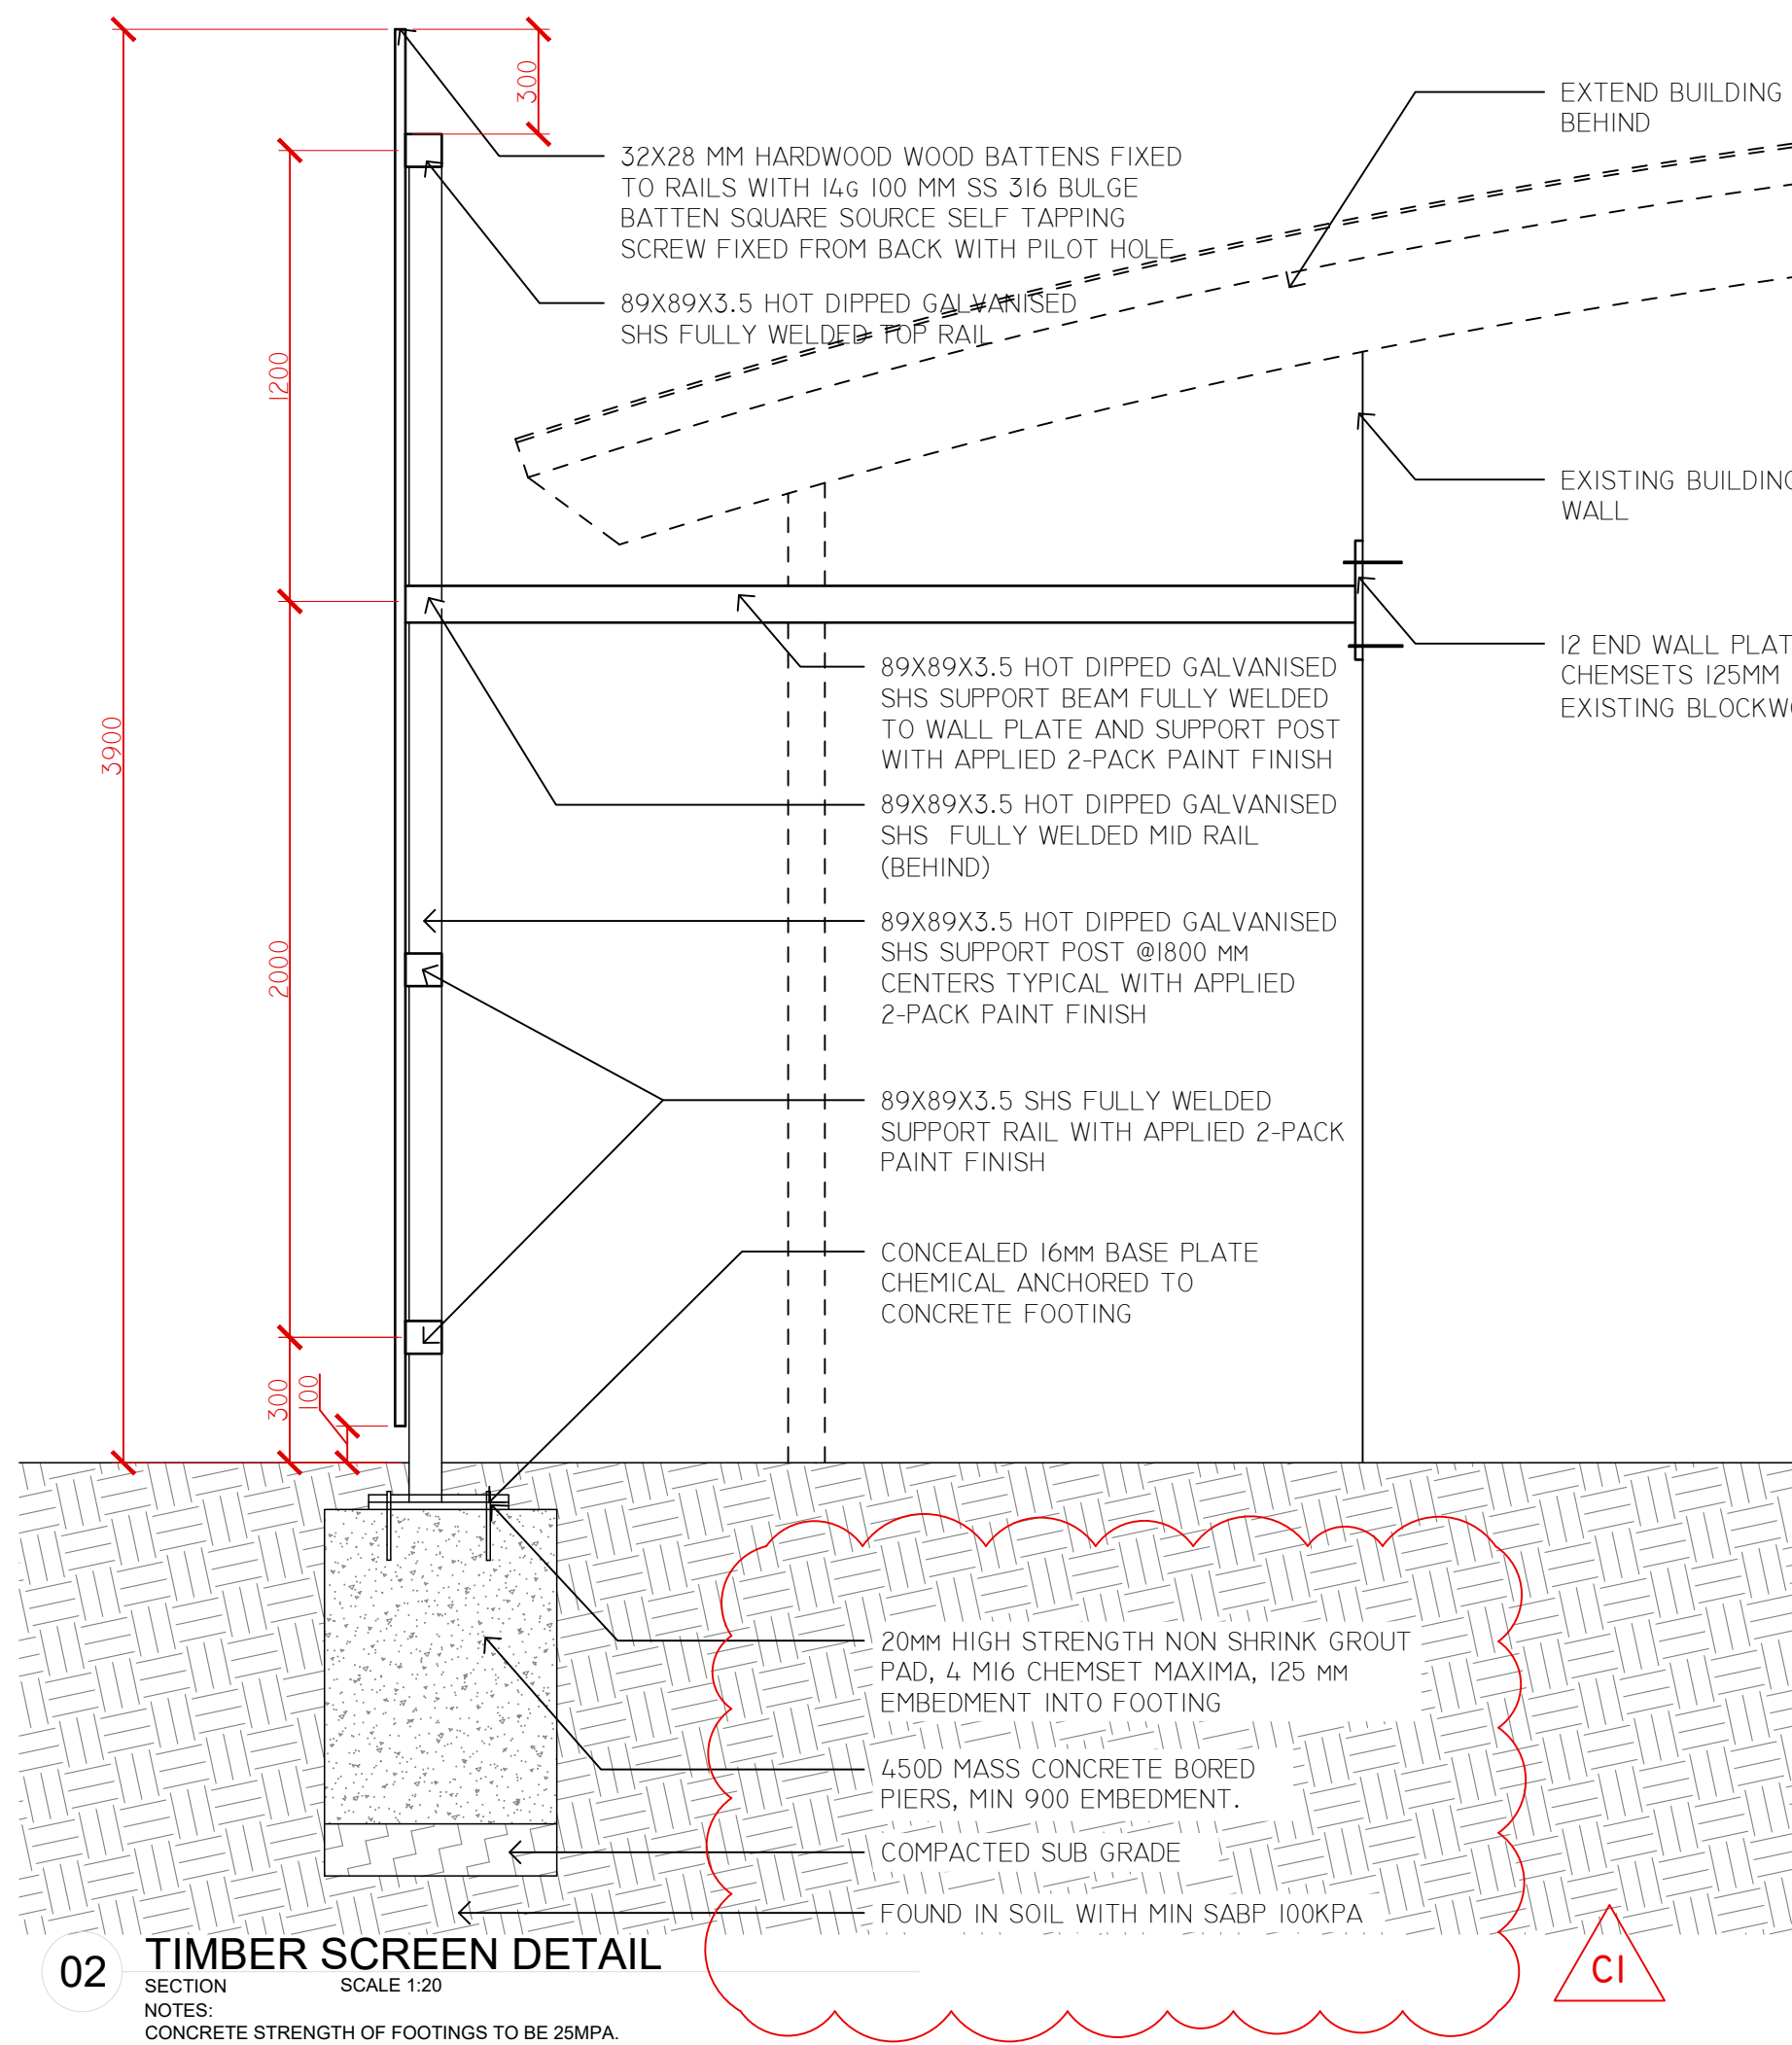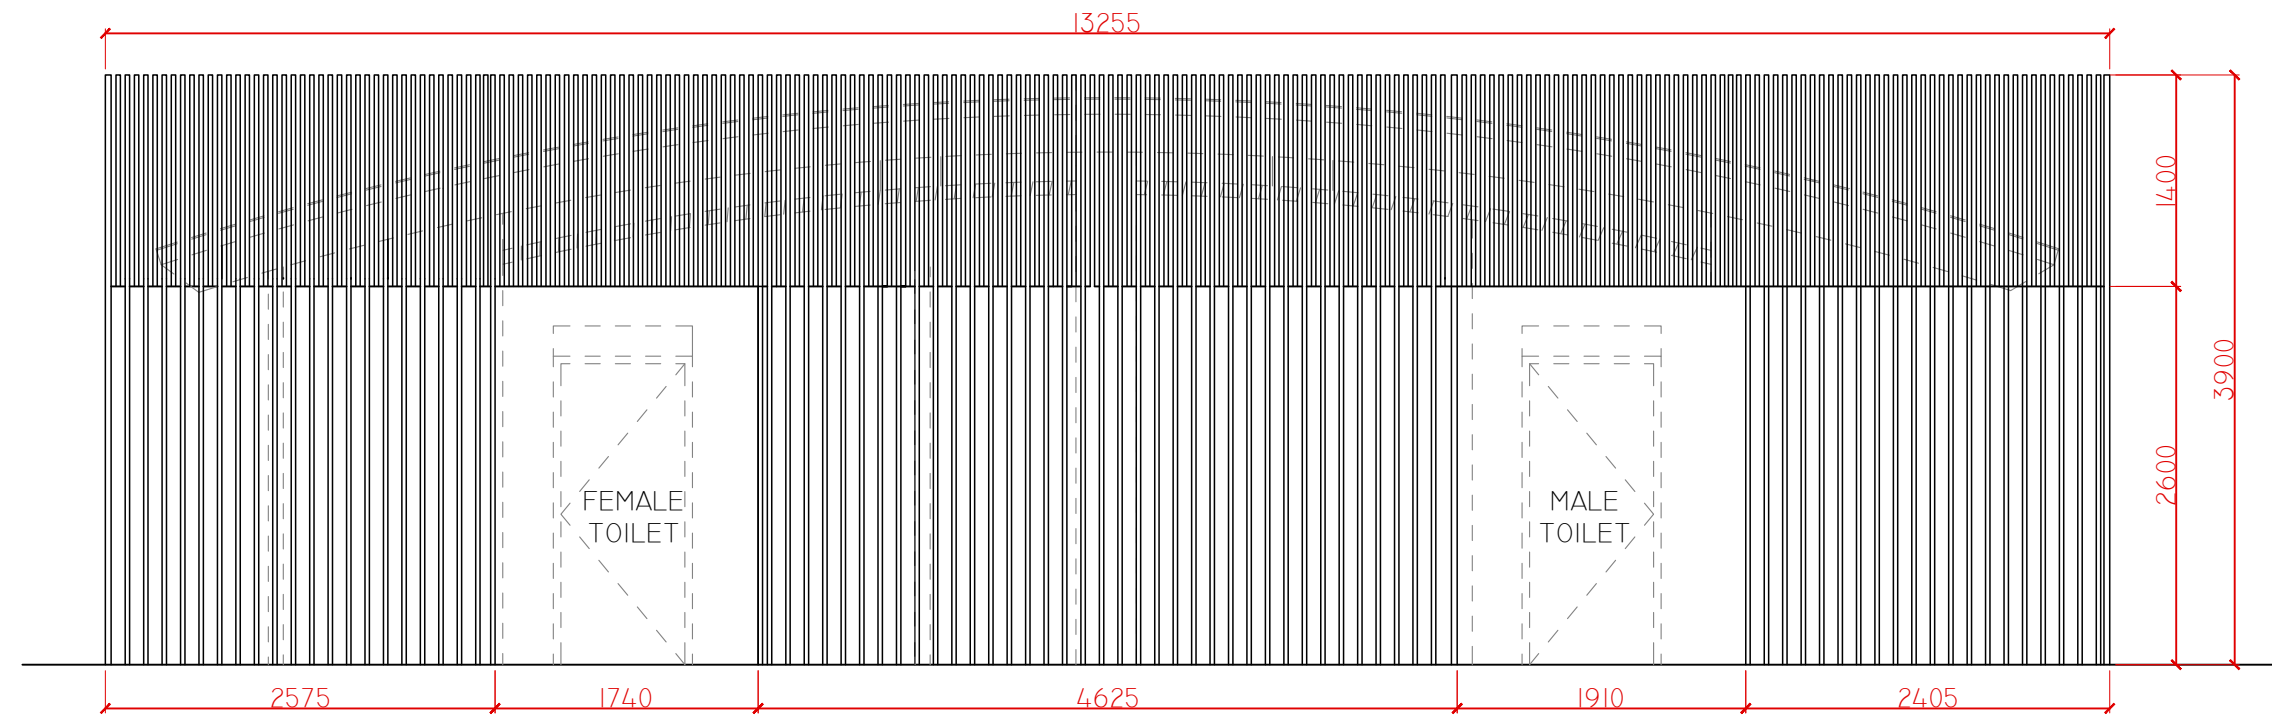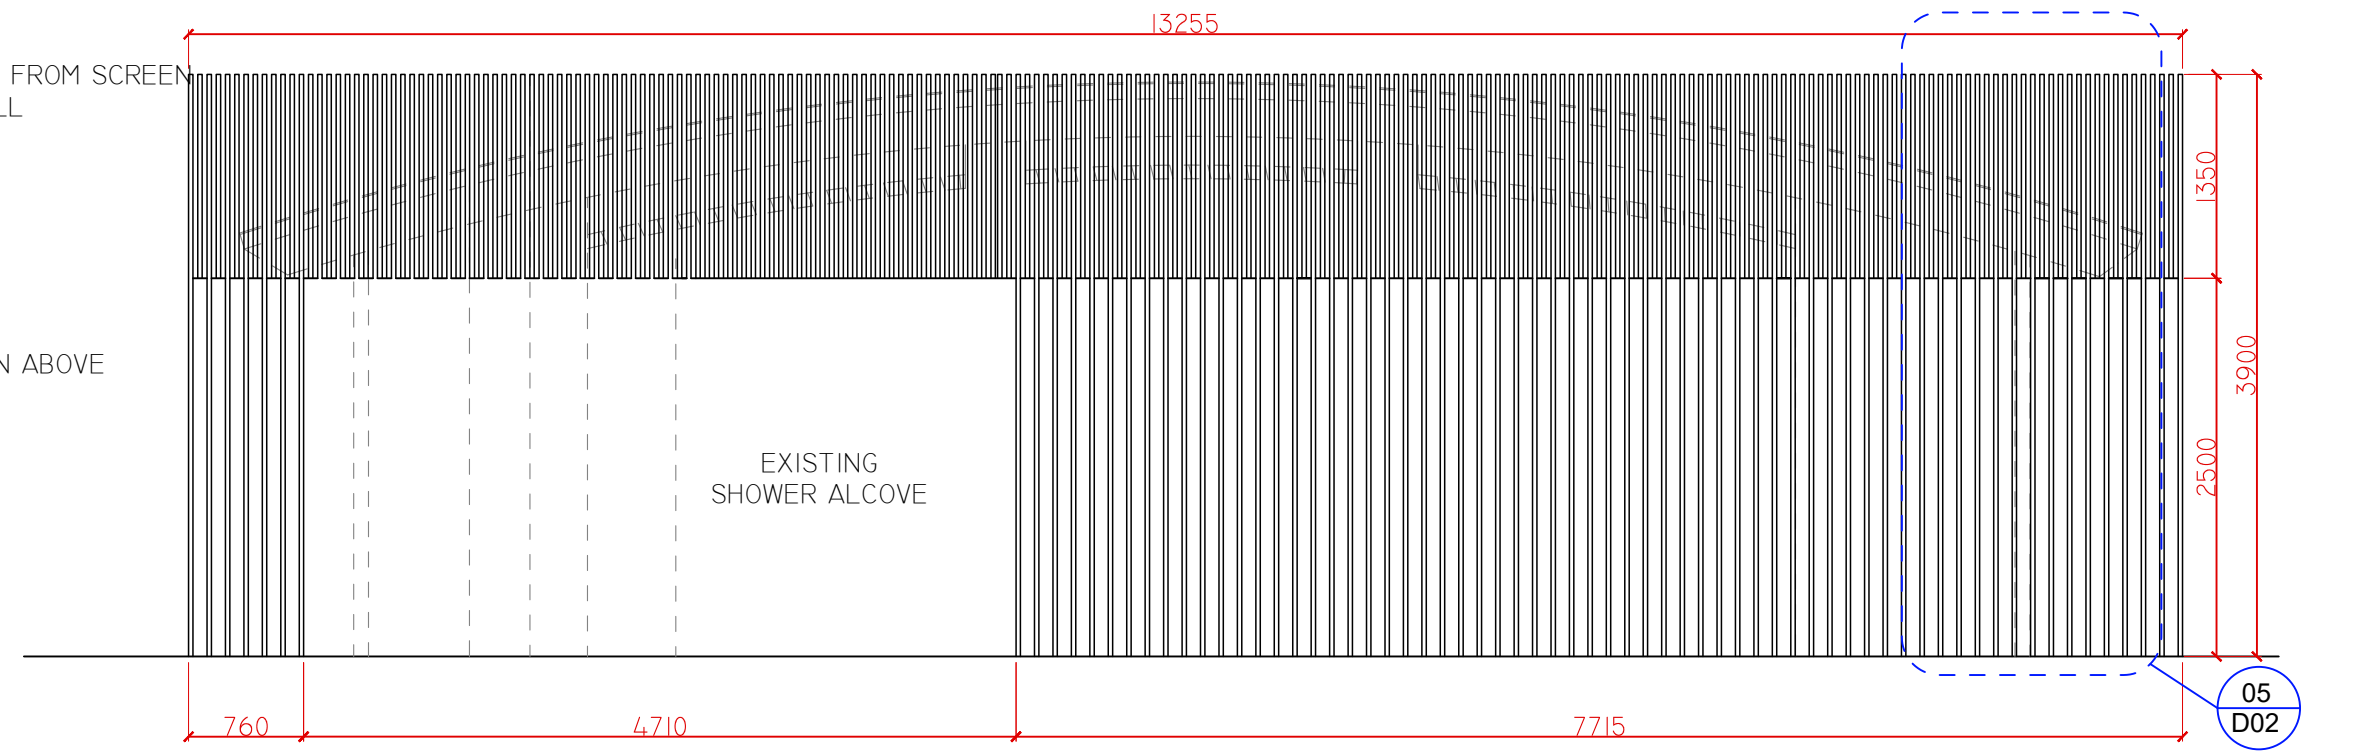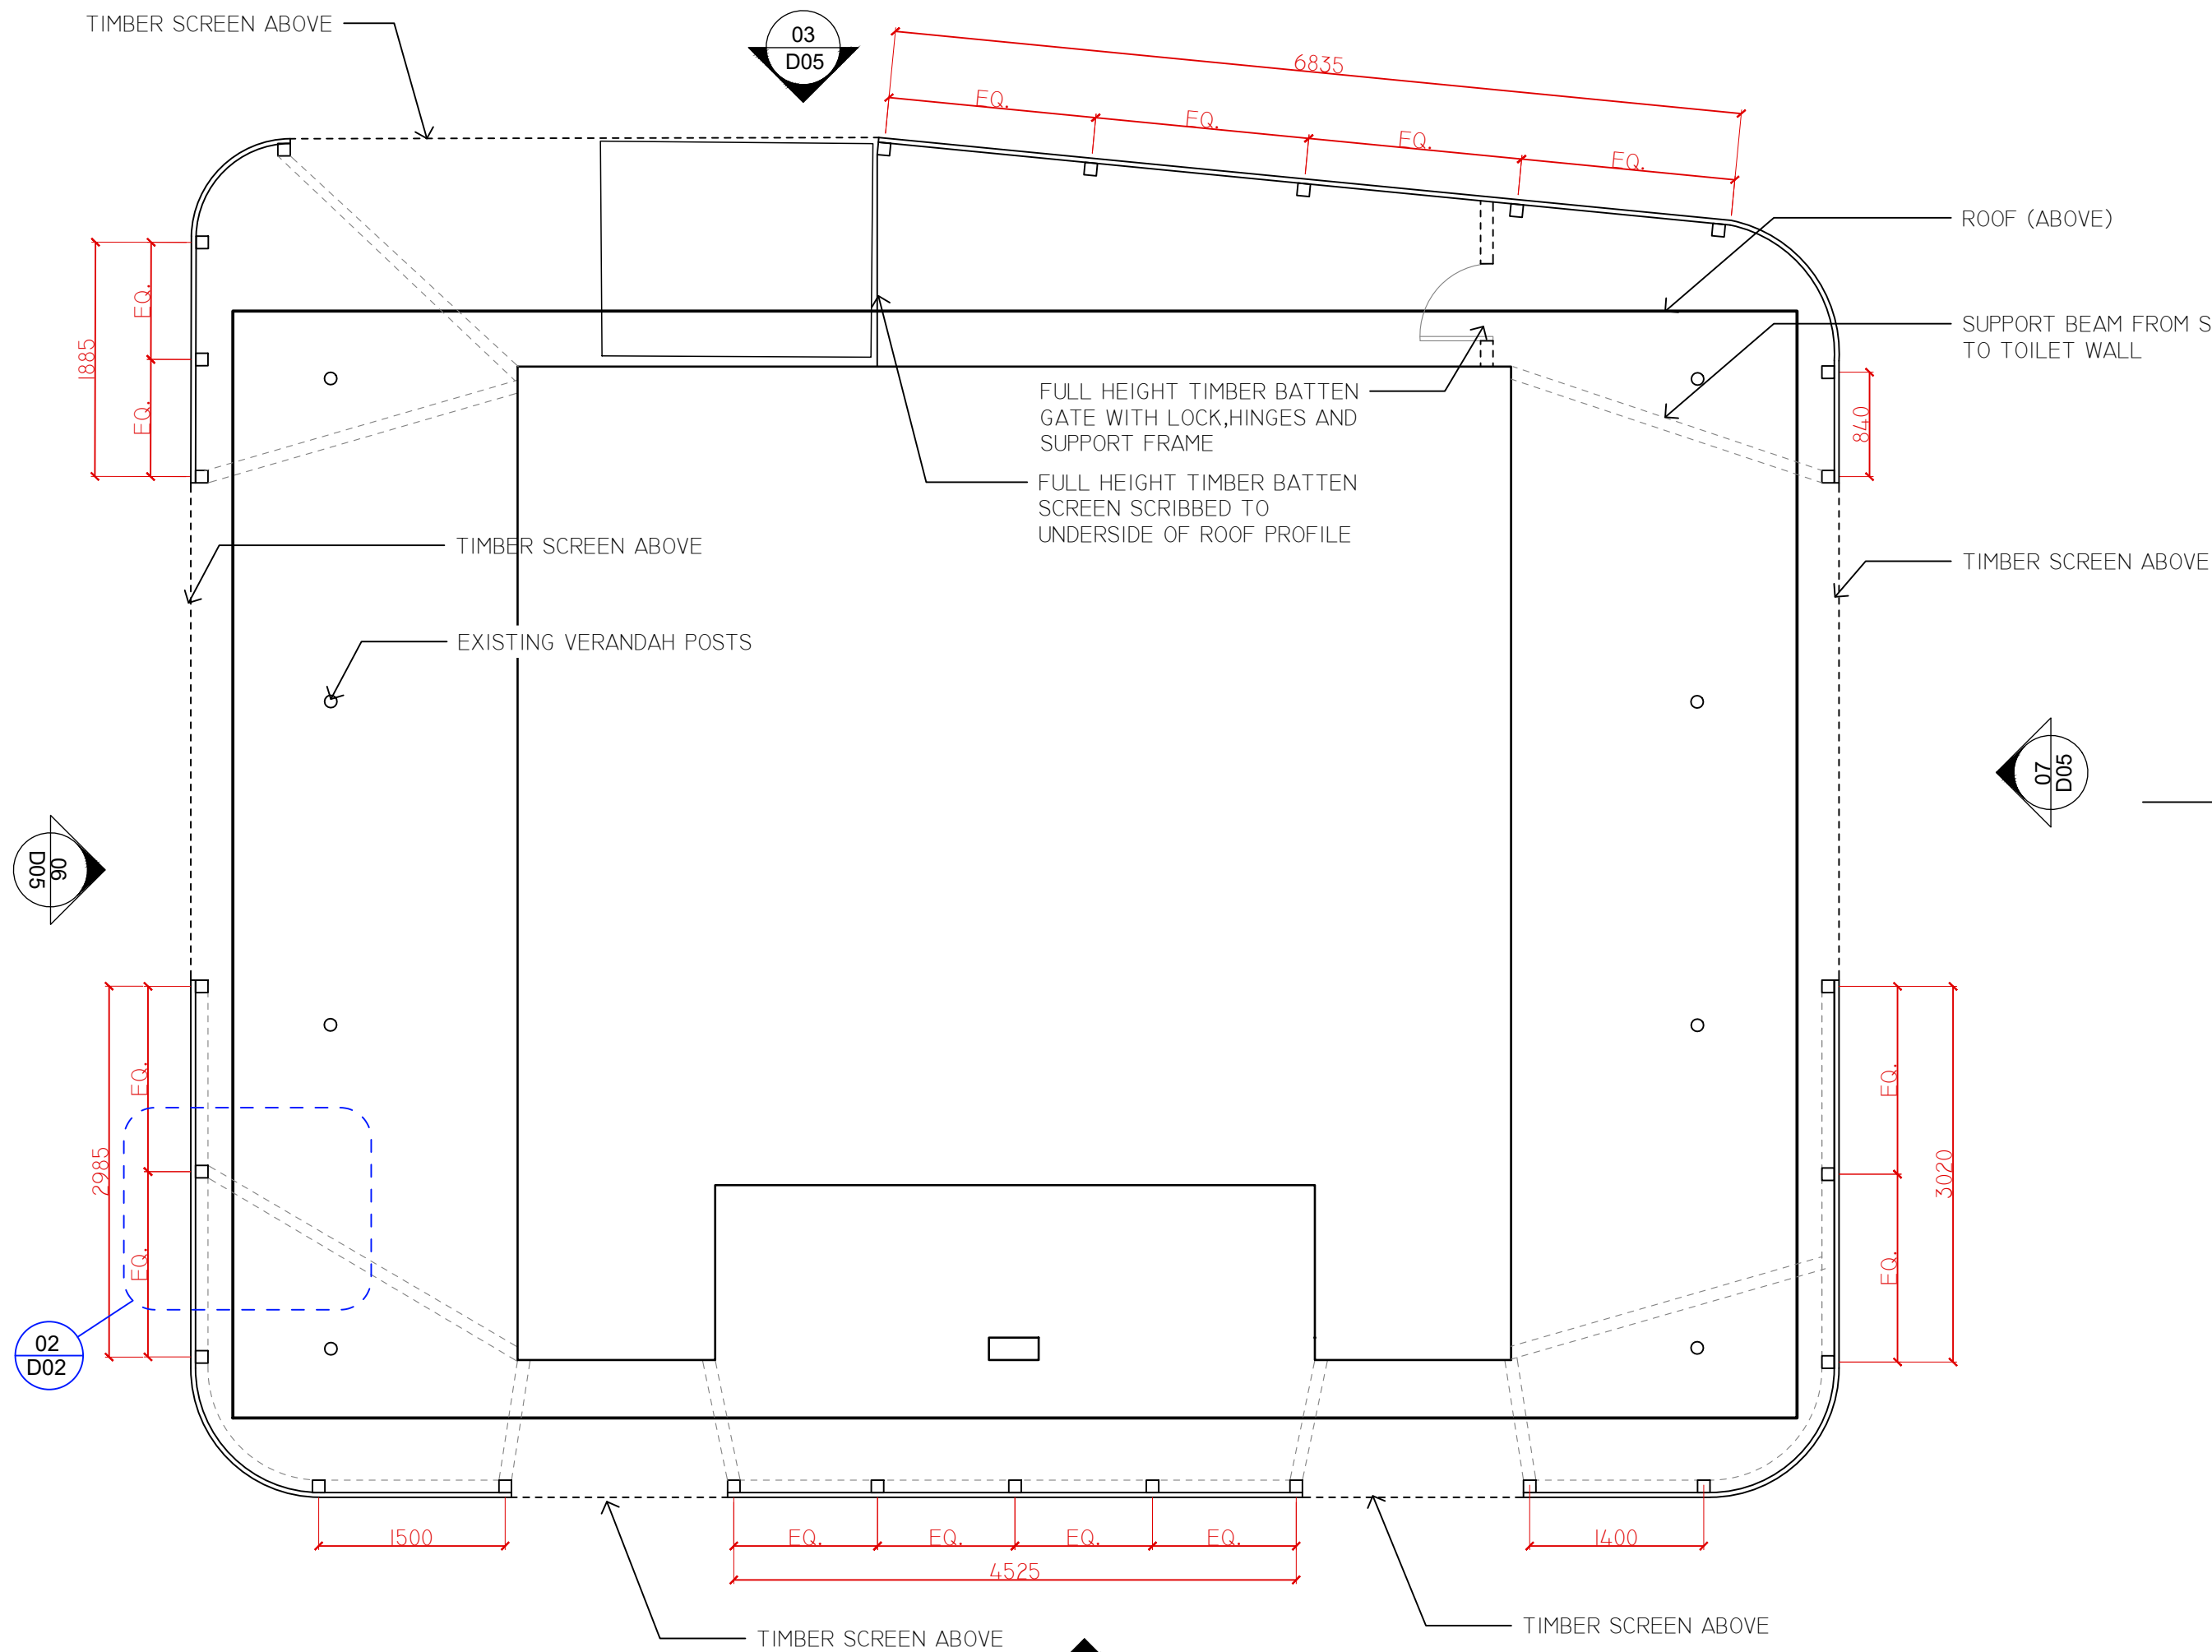

13.04.23	CONSTRUCTION	C1	TS
DATE	DRAWING STATUS	REV.	INIT.

CONSTRUCTION

CONSULTANT

WAX

WAX Design Pty.Ltd
3241 Pine Street
Adelaide, SA 5000
T 08 8215 0144
E studio@waxdesign.com.au

- NOTES
- ALL MEASUREMENTS ARE FOR THE PURPOSE OF DESIGN ONLY.
 - ALL DIMENSIONS SHALL BE VERIFIED ON SITE BEFORE WORKS COMMENCE.
 - WAX DESIGN MUST BE NOTIFIED IN WRITING OF ANY DISCREPANCIES.
 - THIS DRAWING MUST BE READ IN CONJUNCTION WITH ALL RELEVANT SPECIFICATIONS, REPORTS AND DRAWINGS. COPYRIGHTS OF THIS DRAWING ARE THE PROPERTY OF WAX DESIGN.


PROJECT

PORT LINCOLN FORESHORE OPEN SPACE


CLIENT

PORT LINCOLN COUNCIL
60 TASMAN TERRACE
PORT LINCOLN SA 5606


DRAWING TITLE			
DETAILS			
SCALE	DATE	DRAWN BY	
AS SHOWN	13.04.23	TS	
PROJECT No.	DRAWING No.	CHECKED BY	
21PFO	D04	AB	

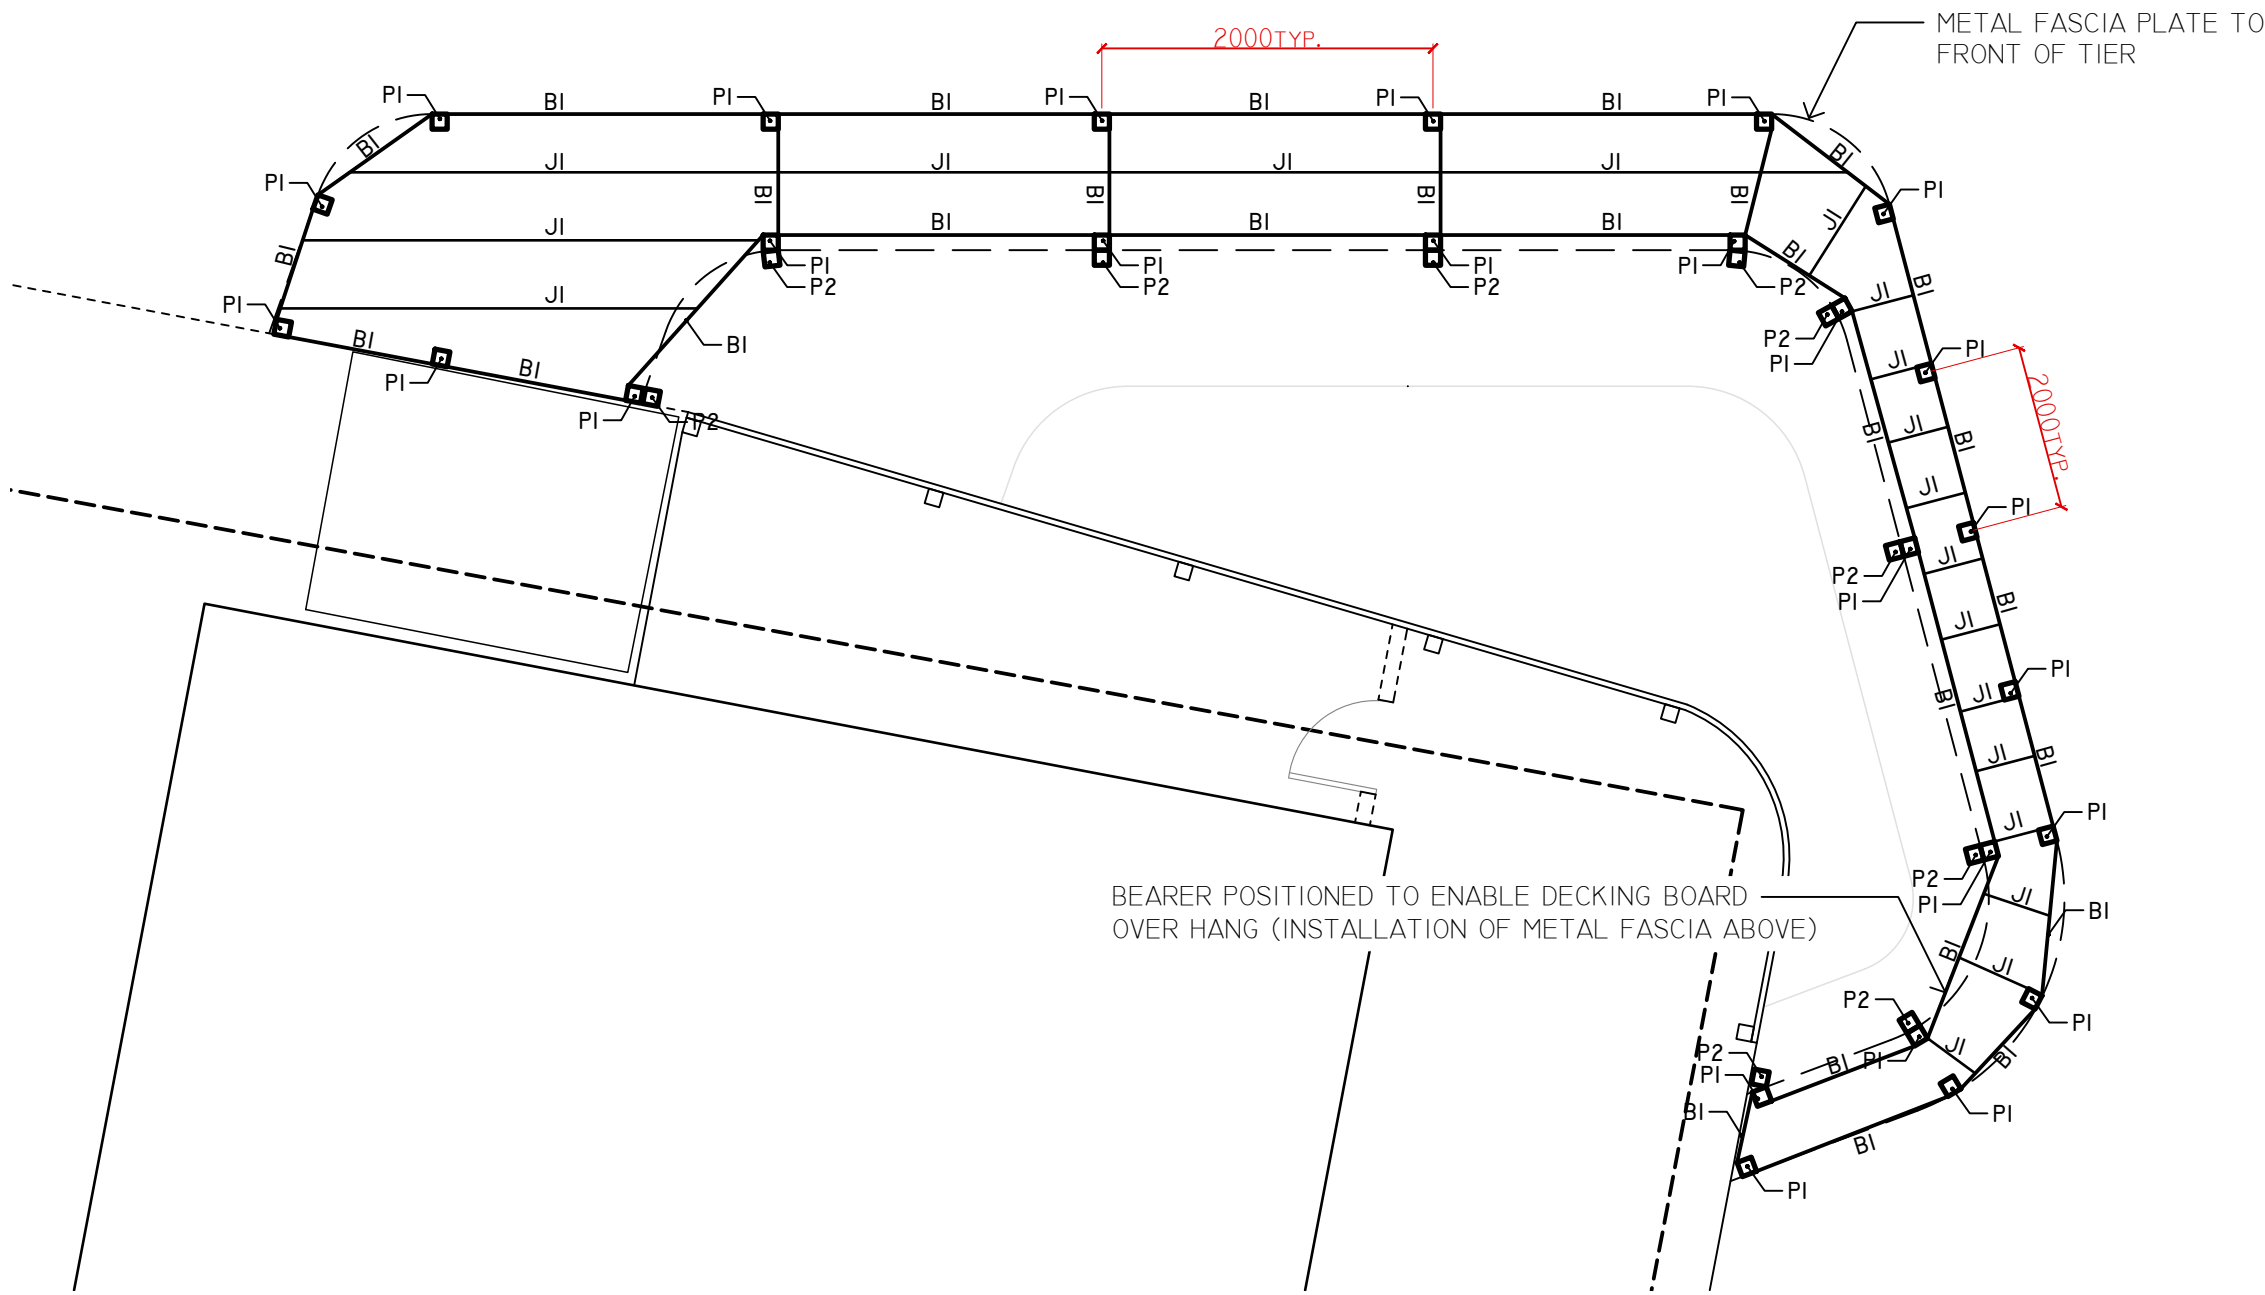


01 SF02: TIMBER AMPHITHEATRE TIER 1 (FRAMING PLAN)
PLAN SCALE 1:50
NOTES:

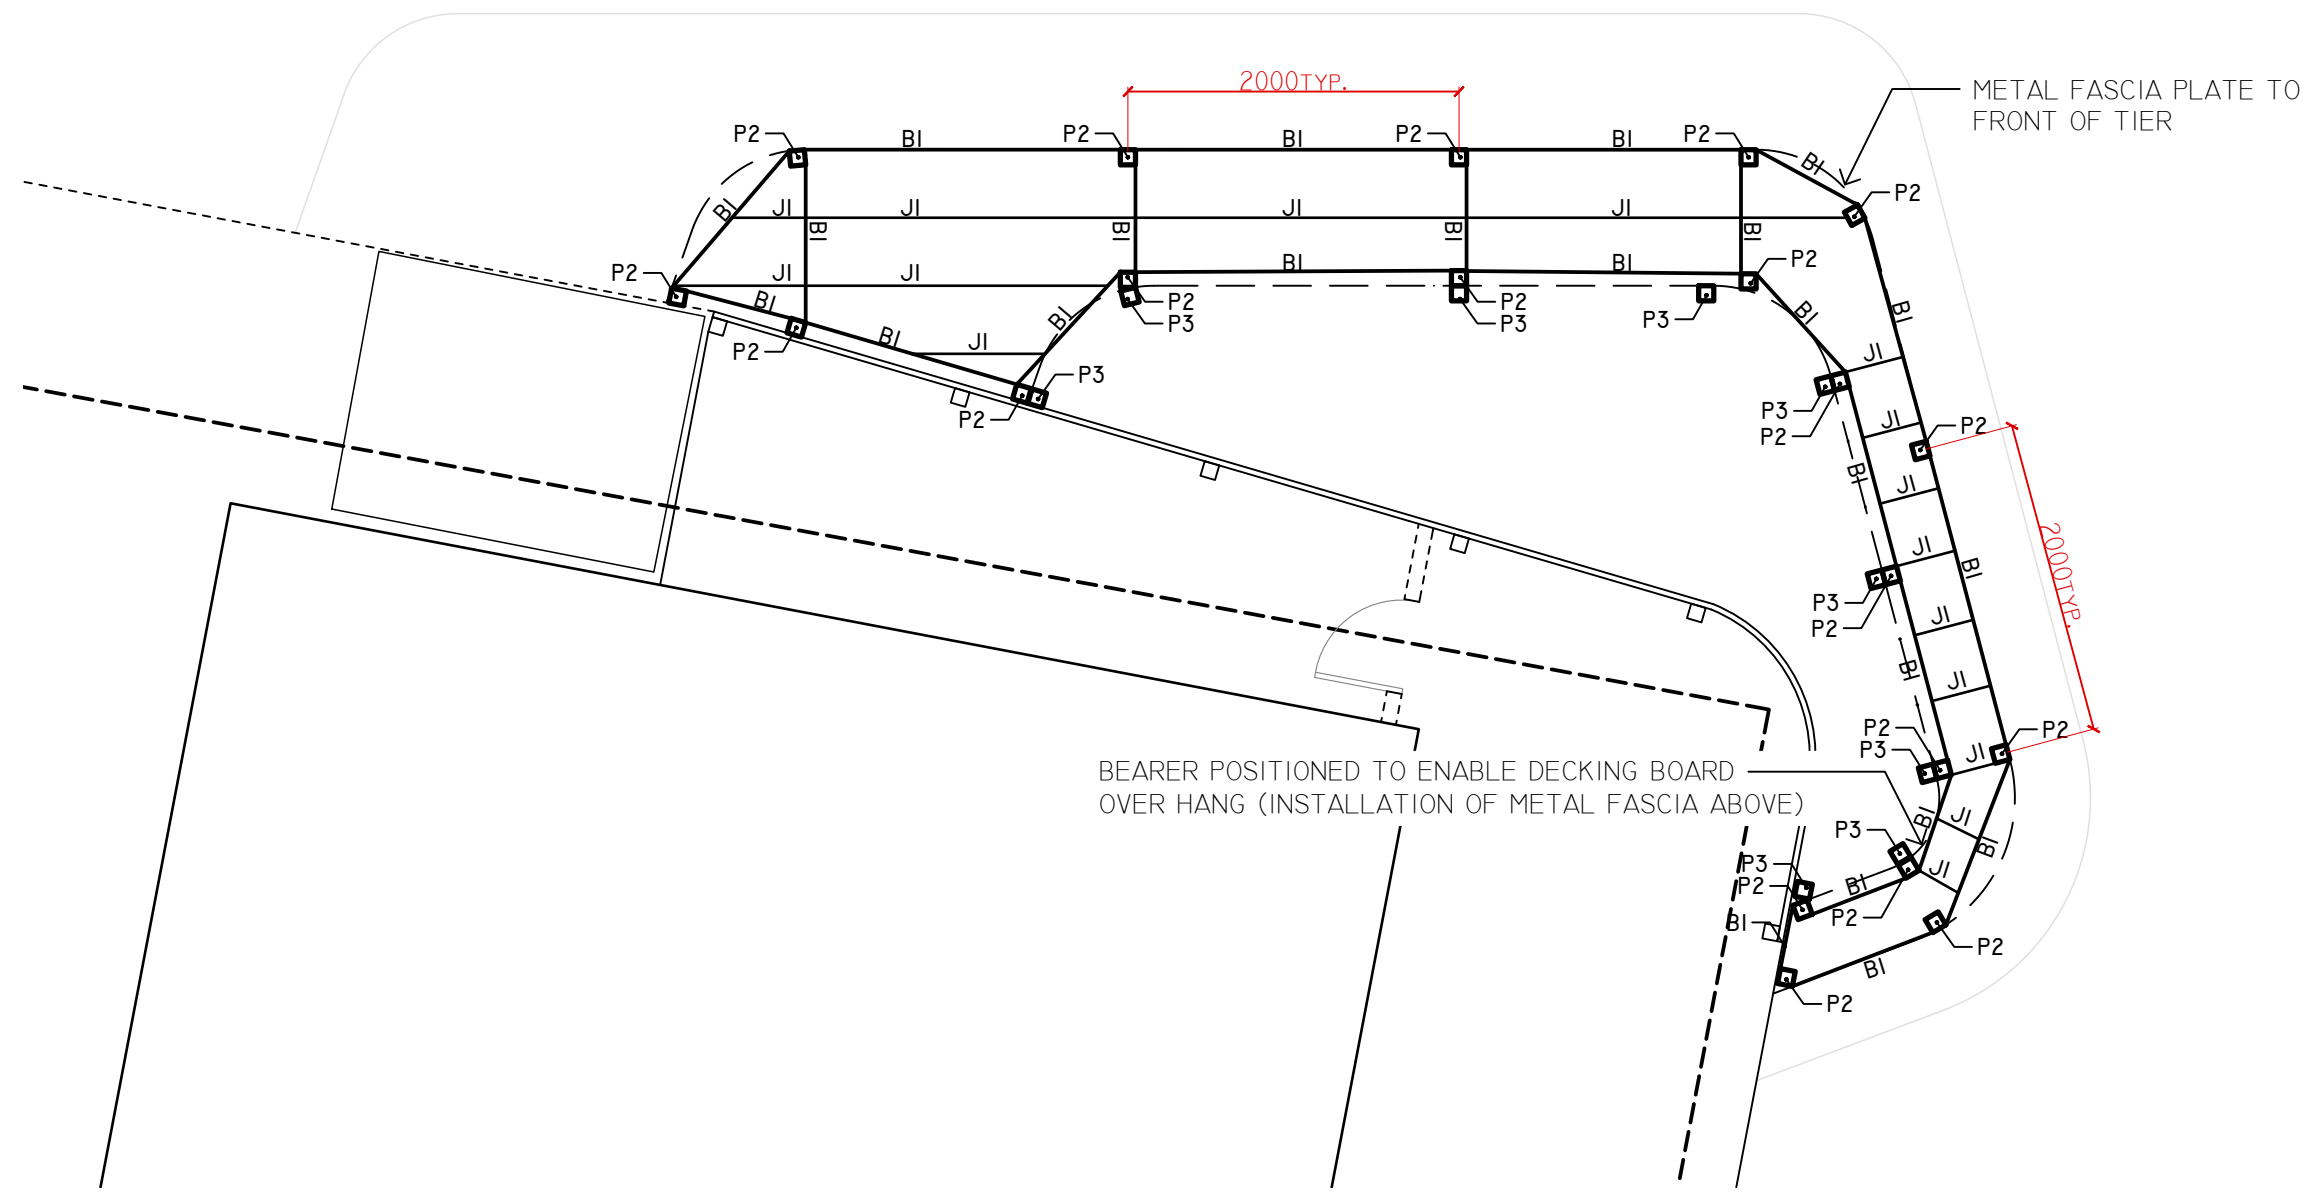

02 SF02: TIMBER AMPHITHEATRE TIER 2 (FRAMING PLAN)
PLAN SCALE 1:50
NOTES:

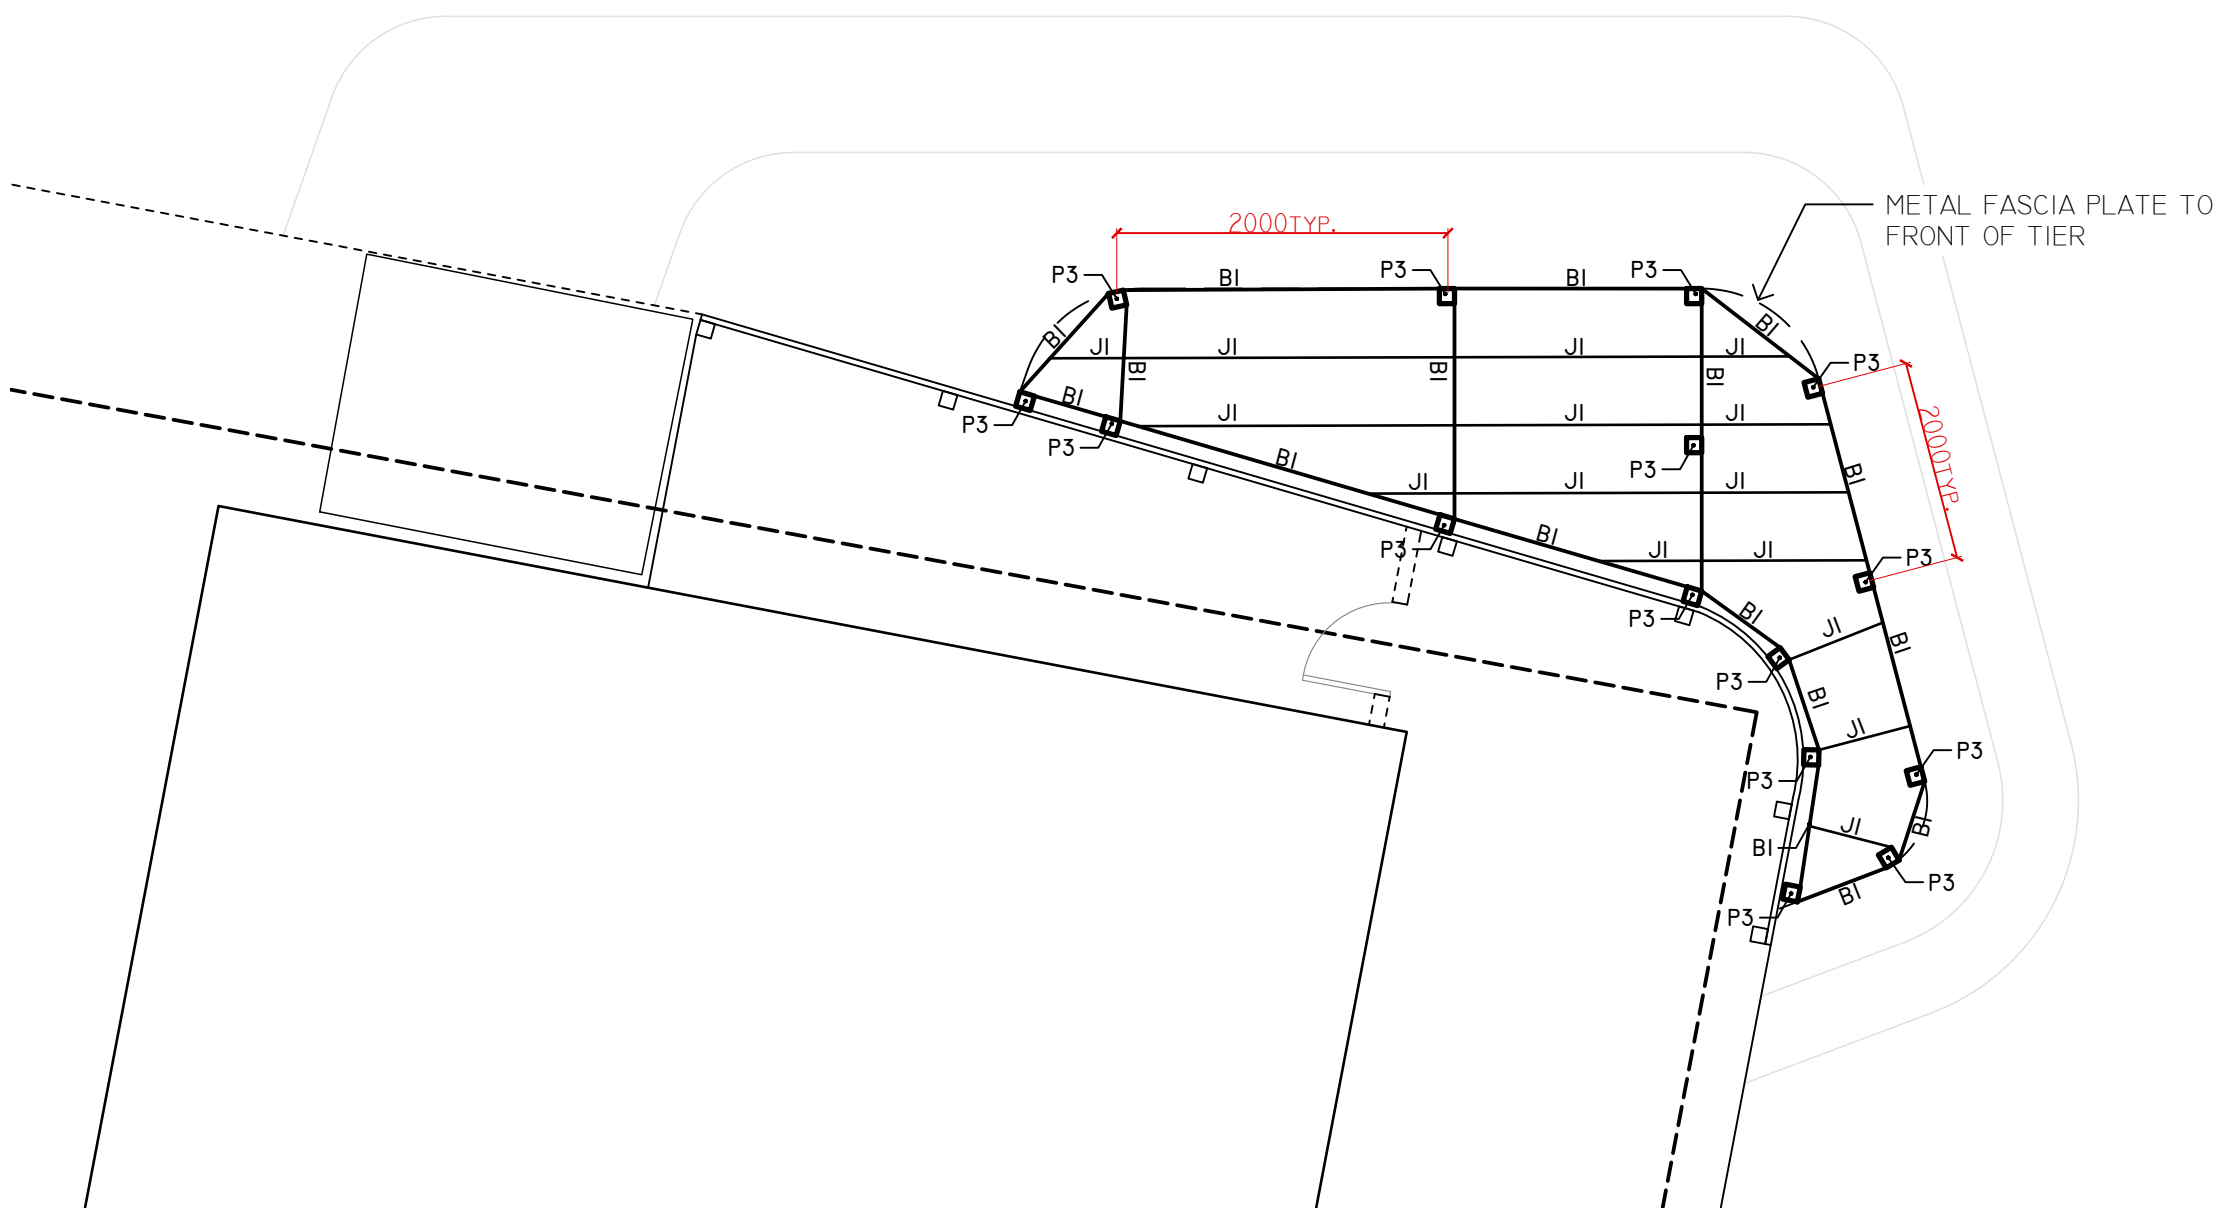

03 SF02: TIMBER AMPHITHEATRE TIER 3 (FRAMING PLAN)
PLAN SCALE 1:50
NOTES:

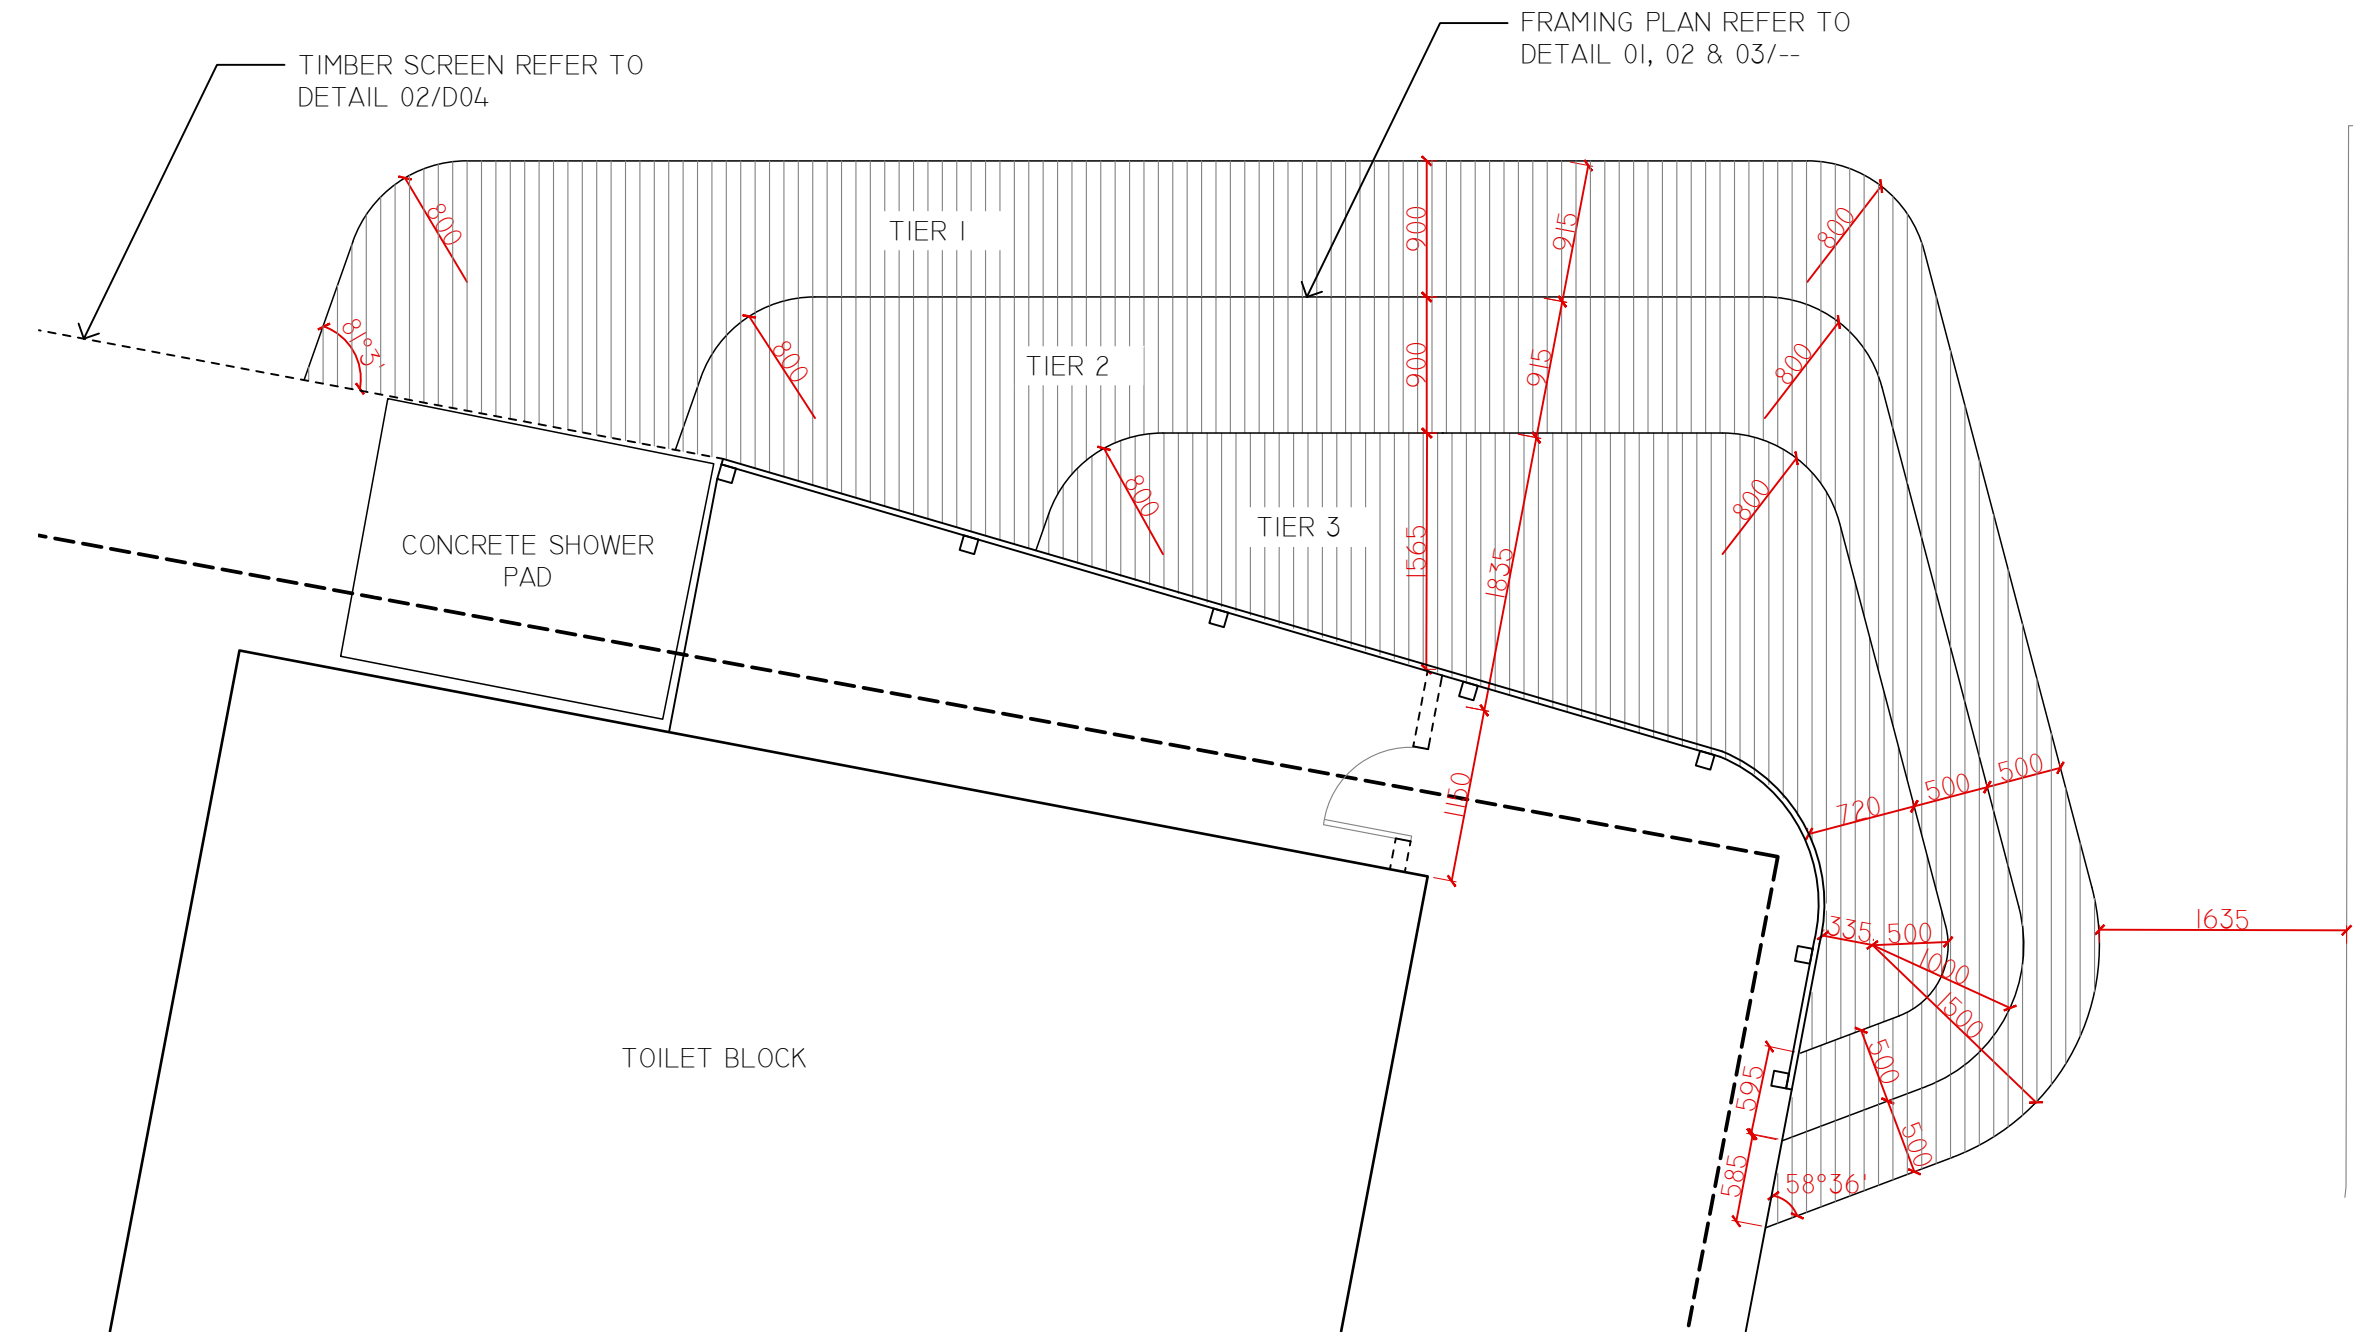

04 SF02: TIMBER AMPHITHEATRE
PLAN SCALE 1:50
NOTES:

TIMBER SIZING SCHEDULE	
P1	100X100mm F17 HARDWOOD POST
P2	100X100mm F17 HARDWOOD POST
P3	100X100mm F17 HARDWOOD POST
B1	140x70mm F17 HARDWOOD BEARER
J1	140x35mm F17 HARDWOOD JOIST FOR 4KPA LIVE LOADING. 450mm CENTERS MAX. SECURED TO BEARER WITH 40X40X2mm EQUAL ANGLES SECURE TO EACH CONNECTION
DECKING BOARDS	90X19mm F17 HARDWOOD DECKING BOARDS WITH 5mm GAPS. SECURED WITH 316 S/S BUGLE HEAD COUNTERSUNK SCREWS

13.04.23	CONSTRUCTION	C1	TS
DATE	DRAWING STATUS	REV.	INIT.

CONSTRUCTION

CONSULTANT

WAX

WAX Design Pty.Ltd
3/241 Pine Street
Adelaide, SA 5000
T 08 8215 0144
E studio@waxdesign.com.au

- NOTES
- ALL MEASUREMENTS ARE FOR THE PURPOSE OF DESIGN ONLY.
 - ALL DIMENSIONS SHALL BE VERIFIED ON SITE BEFORE WORKS COMMENCE.
 - WAX DESIGN MUST BE NOTIFIED IN WRITING OF ANY DISCREPANCIES.
 - THIS DRAWING MUST BE READ IN CONJUNCTION WITH ALL RELEVANT SPECIFICATIONS, REPORTS AND DRAWINGS.
- COPY RIGHTS OF THIS DRAWING ARE THE PROPERTY OF WAX DESIGN.

PROJECT
PORT LINCOLN FORESHORE OPEN SPACE

CLIENT
PORT LINCOLN COUNCIL
60 TASMAN TERRACE
PORT LINCOLN SA 5606

DRAWING TITLE DETAILS			
SCALE	DATE	DRAWN BY	
AS SHOWN	13.04.23	TS	
PROJECT No.	DRAWING No.	CHECKED BY	
21PFO	D05	AB	