



# WHAIT RESERVE CONCEPT PLAN

TENNANT STREET, PORT LINCOLN SA 5606 AUGUST 2021



**E+MQ**  
ARCHITECT  
LANDSCAPE  
INTERIOR DESIGN

PO BOX 1916 PORT LINCOLN SA 5606  
0448 96 25 63  
DM @ DMADESIGN.COM.AU  
WWW. DMADESIGN.COM.AU  
A B N 538 214 336 13




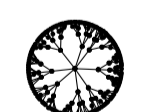

**LEGEND**

○ **EXISTING INFRASTRUCTURE & FACILITIES**

- 01. EXISTING MAIN CARPARK
- 02. EXISTING PLAY AREA & EQUIPMENT
- 03. EXISTING COURT AREA
- **PHASE 1 DELIVERABLES**
- 04. NEW ACCESS TOILETS (UNISEX)
- 05. BOARDWALK PATH
- 06. NATURE/ADVENTURE PLAY
- 07. NEW EXPOSED AGREGATE CONCRETE PATH (1.5M WIDE)
- 08. SOLAR SECURITY POLE LIGHTING
- 09. RENEW FENCING (NORTHERN END)

● **PHASE 2 DELIVERABLES**

- 10. SHADE STRUCTURES
- 11. MINI "OVAL" WITH AFL & SOCCER GOALS
- 12. SMALL CHILDRENS "OVAL"
- 13. RAISED PLATFORM SEATING UNDER EXISTING ALEPPO PINES
- 14. RELOCATE HISTORIC ARCH ENTRY HERE
- 15. NEW COMPACTED EARTH PATH THROUGH LOW NATIVE GRASSES
- 16. PROPOSED COMMUNITY MURAL ON EXISTING FENCE
- 17. NATIVE GROUND COVER (WEED SUPPRESSION)
- 18. RENEW REMAINING BOUNDARY FENCING
- 19. NATIVE TREES ALONG NEW PATHWAYS
- 20. COVERED BBQ AREA & SEATING

-  EXISTING ALEPPO PINES
-  EXISTING NATIVE TREES
-  NEW MINATURE EUCALYPT TREES

**WHAIT RESERVE CONCEPT PLAN**

TENNANT STREET, PORT LINCOLN SA 5606

1:500 @ A3

AUGUST 2021



**E+MQ**  
 ARCHITECT  
 LANDSCAPE  
 INTERIOR DESIGN

PO BOX 1916 PORT LINCOLN SA 5606  
 0448 96 25 63  
 DM @ DMADESIGN.COM.AU  
 WWW.DMADESIGN.COM.AU  
 A B N 538 214 336 13



VIEW 1



VIEW 2




VIEW 3





VIEW 4

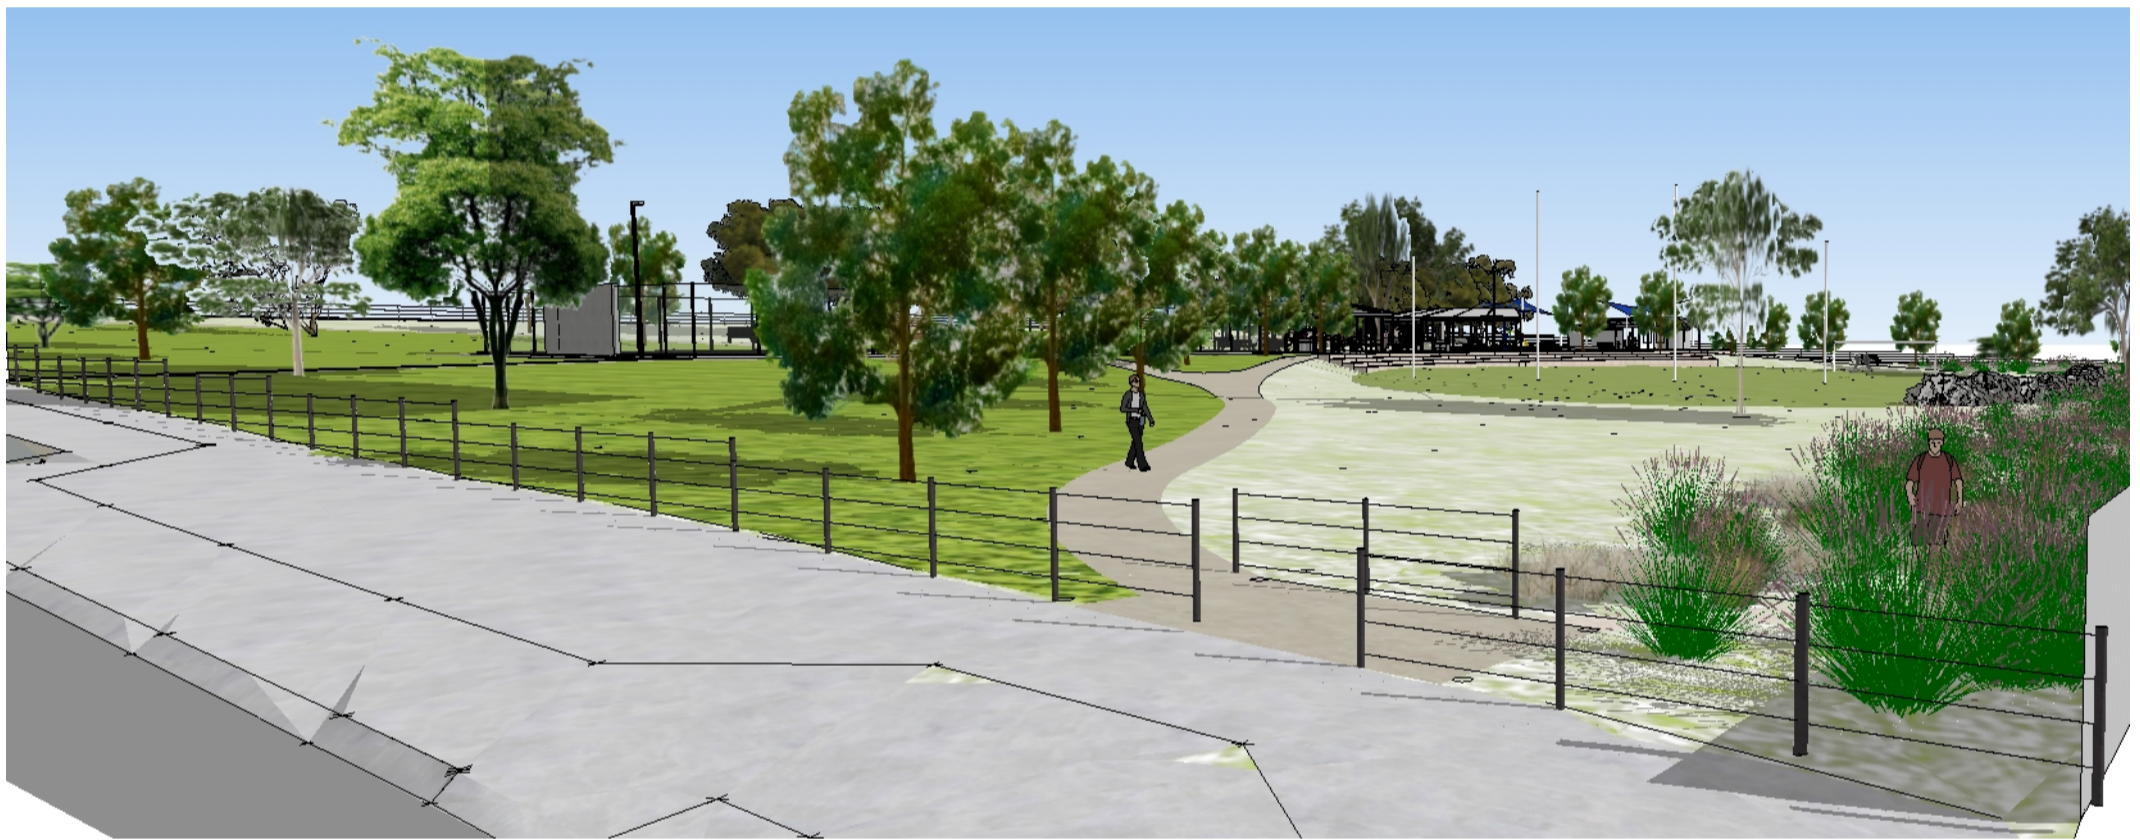

VIEW 5



VIEW 6

**E+MQ**  
 ARCHITECT  
 LANDSCAPE  
 INTERIOR DESIGN

