


DOG PARK CONCEPT

(Puckridge Place, Port Lincoln)

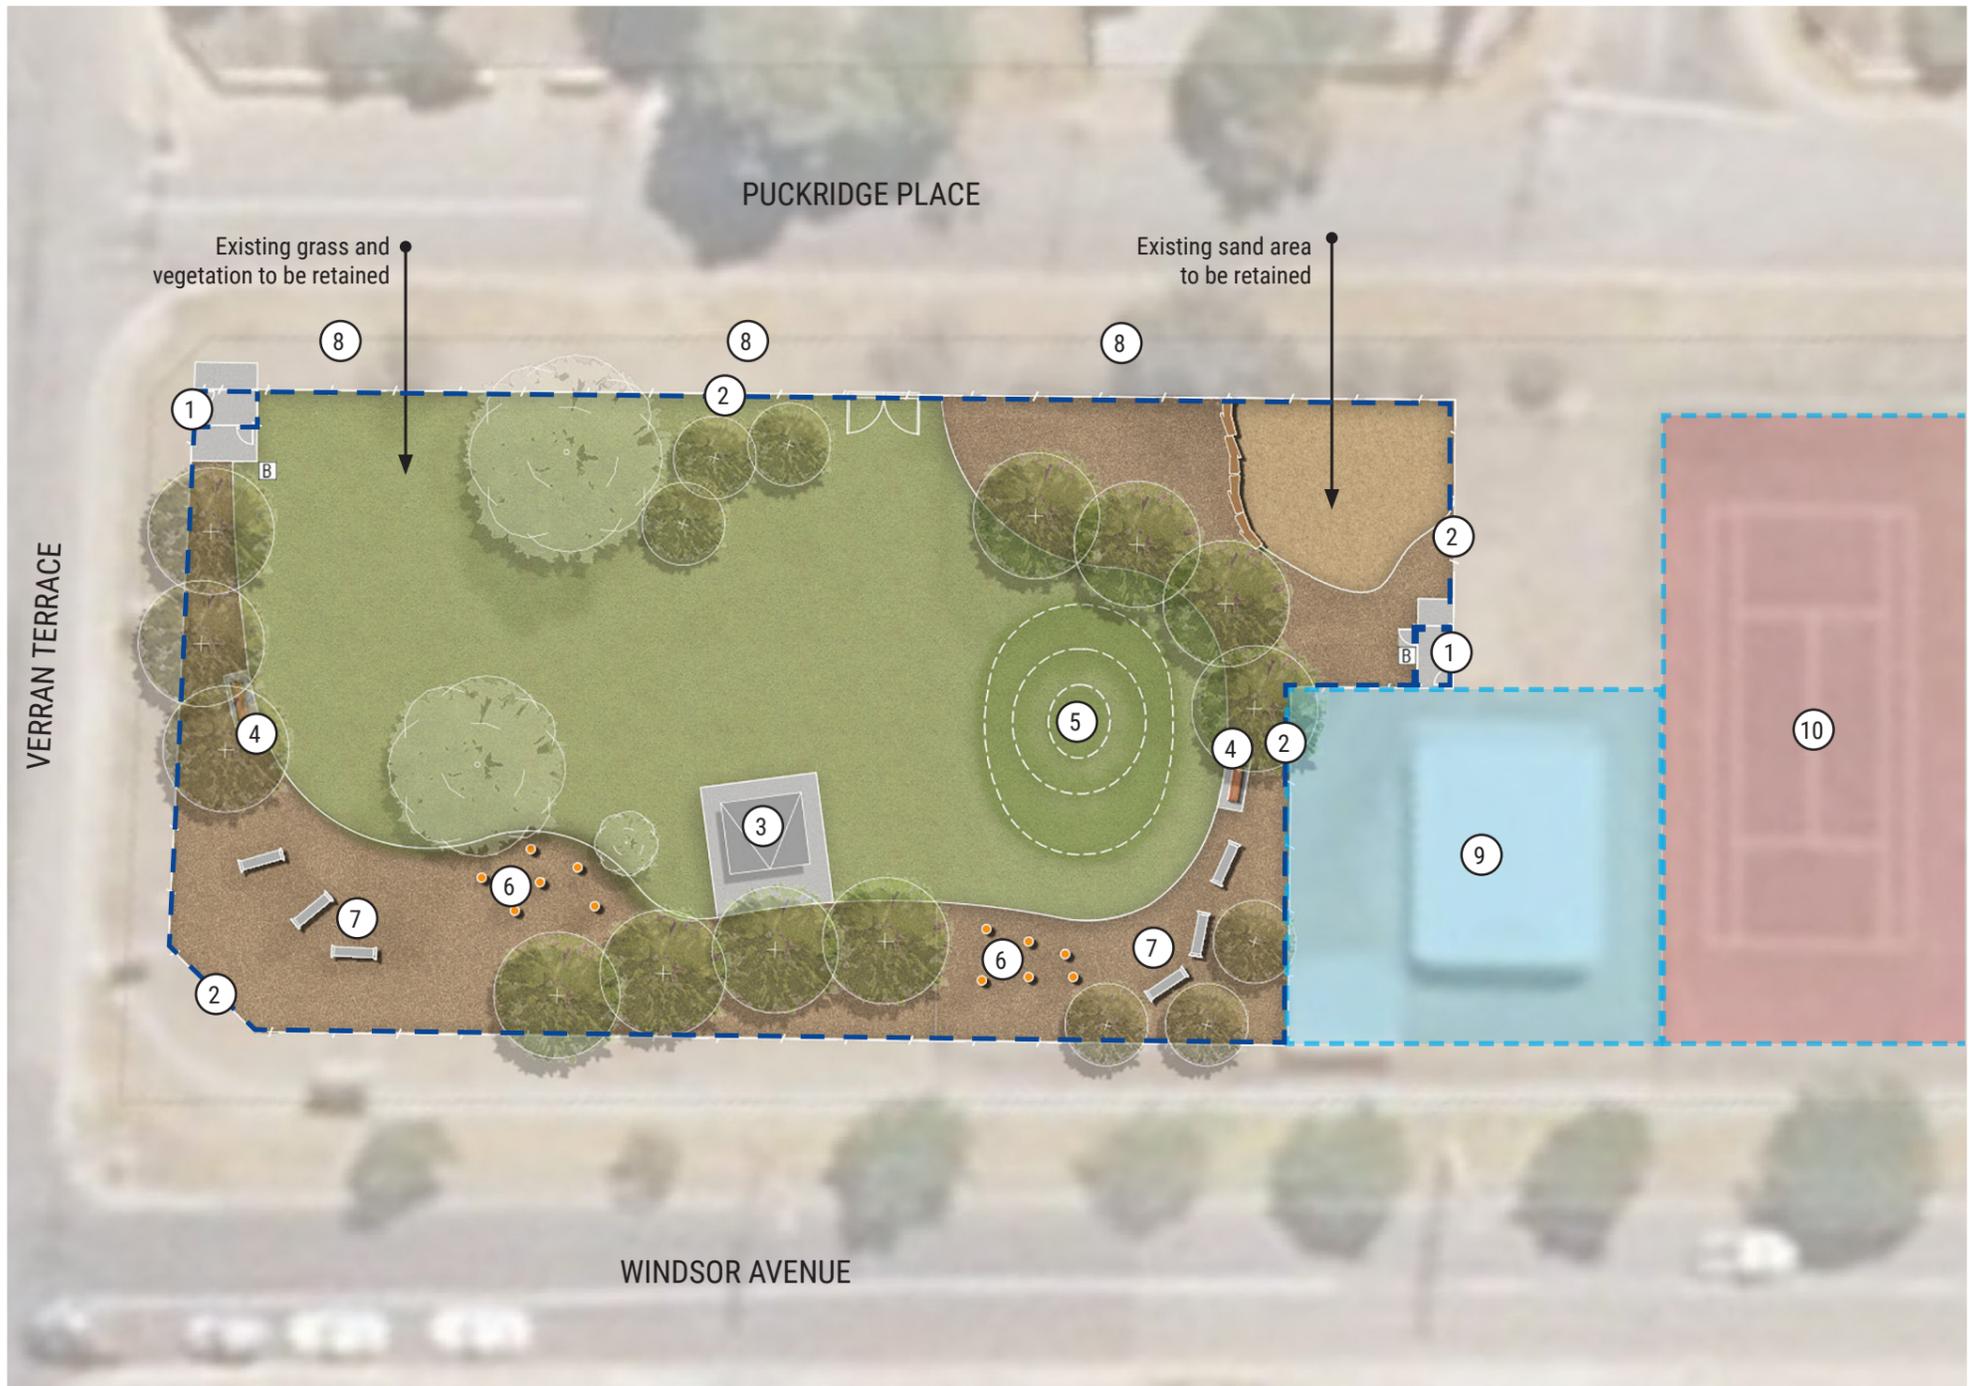

DOG PARK TOTAL AREA = 2,350m²

LEGEND

- | | | |
|---|--|--|
| ① ENTRY/ EXIT
Double gated entry/exit system with concrete base for high use areas, including amenities; drinking fountain (dog friendly), litter bin, and dog waste disposal station. | ⑤ TURF MOUND
Lightly mounded area for visual interest | ⑨ EXISTING BUILDING
Potential future plans to refurb the building for possible leasing purposes and public toilets |
| ② FENCE
1.8m Mesh Security fencing to perimeter | ⑥ BOLLARDS
Existing bollards to be re-purposed into dog equipment (play/training). Council to provide (supply & install). | ⑩ CAR PARKING
Potential future carpark to formalise parking for both the use of the Dog Park and future repurposed multi-sport courts |
| ③ SHELTER
4 x 4m centralised shelter structure with picnic setting to provide shade and amenity | ⑦ PIPES
Pipes / tunnels to be re-purposed into dog equipment (play/training). Council to provide (supply & install). | |
| ④ SEAT
Seating for amenity | ⑧ SCREENING TREES
Screening trees to be planted along Puckridge Place | |

