

2. **Adopt the draft Terms of Reference as presented as an attachment to this report for the Innovate Reconciliation Action Plan Working Party, including membership as follows:**
  - Council's Chief Executive Officer;
  - Council's Manager Community, Culture and Recreation;
  - Council's First Nations Engagement Officer;
  - Barngarla Determination Aboriginal Corporation x 2;
  - Port Lincoln Aboriginal Health Services Inc ;
  - Port Lincoln Aboriginal Community Council; and
  - First Nations Community Representatives x 2;
3. **Formally request representation to the Innovate Reconciliation Action Plan Working Party from stakeholder groups:**
  - Barngarla Determination Aboriginal Corporation;
  - Port Lincoln Aboriginal Health Services Inc; and
  - Port Lincoln Aboriginal Community Council.
4. **Call for Expressions of Interest for two (2) First Nations Community Representatives to the Innovate Reconciliation Action Plan Working Party.**

#### **12.5. NORWOOD FOOTBALL CLUB REQUEST FOR FUNDING 2024/25**

##### **REPORT PURPOSE**

The purpose of this report is for Council to consider the Norwood Football Club's request for financial support to facilitate an SANFL home and away match to be held in Port Lincoln Saturday 4 May 2025.

##### **RECOMMENDATION**

**That Council allocates \$10,000 to the Norwood Football Club for the SANFL Home and Away Season match to be held on Saturday 4 May 2025 at Centenary Oval Port Lincoln as per the Community Grant Funding Acceptance Form – Flagship Events Terms and Conditions.**

#### **12.6. PROPOSED SPEED LIMITS AT PORT LINCOLN MARINA**

##### **REPORT PURPOSE**

The purpose of this report is for Council to consider releasing the proposed speed limit changes on Jubilee Drive and North and South Quay Boulevards within the Port Lincoln Marina for public consultation in accordance with Council Public Consultation & Community Engagement Policy 2.63.1.

##### **RECOMMENDATION**

**That Council receive the Department for Infrastructure and Transport proposal to change speed limits on roads around the Marina, as detailed on Drawing TES 13685, and that pursuant to Council Policy 2.63.1 the proposal be released for public consultation.**

## 12.6 PROPOSED SPEED LIMITS AT PORT LINCOLN MARINA

REPORT INFORMATION									
Report Title	Proposed Speed Limits at Port Lincoln Marina								
Document ID	60033								
Organisational Unit	Environment & Infrastructure								
Responsible Officer	Manager Civil Assets & Operations - Geoff Dodd								
Report Attachment/s	Yes 48683 – Proposed Speed Limits at Port Lincoln Marina								
REPORT PURPOSE									
The purpose of this report is for Council to consider releasing the proposed speed limit changes on Jubilee Drive and North and South Quay Boulevards within the Port Lincoln Marina for public consultation in accordance with Council Public Consultation & Community Engagement Policy 2.63.1.									
REPORT DECISION MAKING CONSIDERATIONS									
Council Role	Regulate - Specific role in response to legislation and compliance - direct, specific or general in nature (such as duty of care)								
Strategic Alignment	SDP GOAL: Not Applicable SDP ACTION: Not Applicable								
Annual Business Plan 2023/24	ABP INITIATIVE: Not Applicable ABP PROJECT: Not Applicable								
Annual Business Plan 2024/25	ABP INITIATIVE: Not Applicable ABP PROJECT: Not Applicable								
Legislation	Local Government Act 1999 Road Traffic Act 1961								
Policy	Public Consultation & Community Engagement 2.63.1								
Budget Implications	Not Applicable <table border="1"> <thead> <tr> <th>DESCRIPTION</th> <th>BUDGET AMOUNT \$</th> <th>YTD \$</th> </tr> </thead> <tbody> <tr> <td>NA</td> <td></td> <td></td> </tr> </tbody> </table> Budget assessment comments:			DESCRIPTION	BUDGET AMOUNT \$	YTD \$	NA		
DESCRIPTION	BUDGET AMOUNT \$	YTD \$							
NA									
Risk Implications	Low Risk								
Resource Implications	Minor Variation < 5 hours								
Public Consultation	Yes - Recommended								
IAP2 Commitment	CONSULT - We will keep you informed, listen to and acknowledge concerns and aspirations, and provide feedback on how public feedback input has influenced the decision.								

#### OFFICER'S RECOMMENDATION

**That Council receive the Department for Infrastructure and Transport proposal to change speed limits on roads around the Marina, as detailed on Drawing TES 13685, and that pursuant to Council Policy 2.63.1 the proposal be released for public consultation.**

#### REPORT DETAIL

The Department for Infrastructure and Transport have reviewed the speed zoning in the Marina Area after it was highlighted that there were discrepancies with existing signage at what was understood to be the current approved speed zones.

The Road Traffic Act 1961 requires that the Minister for Transport and Infrastructure grant approval to install, maintain, alter, operate or remove traffic control devices, including speed limits.

The Department have proposed that the speed limit on Jubilee Drive be lowered to 30km/h and the speed limits on both North and South Quay Boulevards remain at 20km/hr as currently posted and are seeking feedback on the proposal.

Areas affected are shown in red below.



At its meeting on 28 November 2024, the Marina Maintenance Advisory Committee resolved to endorse the proposed speed limit changes on Jubilee Drive and North and South Quay Boulevards within the Port Lincoln Marina as shown on Drawing TES 13685 and that pursuant to Council Policy 2.63.1 the proposal be released for public consultation.

**7.7. CITY OF PORT LINCOLN – SPEED LIMITS AROUND MARINA**

**MMAC 24/024**

**Moved: Andrew Wright**


**Seconded: Eric Brown**

**That the Marina Maintenance Advisory Committee recommends that Council endorses the release of the proposed speed limits as shown on DIT Drawing TES 13685, for public consultation, in accordance with Council Policy 2.63.1 Public Consultation & Community Engagement.**

**CARRIED**

A report will be presented to Council on the completion of the consultation period for Council to consider the feedback provided as part of the public consultation in its response to the Department for Infrastructure and Transport, who will make the final decision on the proposal.

7.8 Doc 48683 - Proposed Speed Limits Around Marina

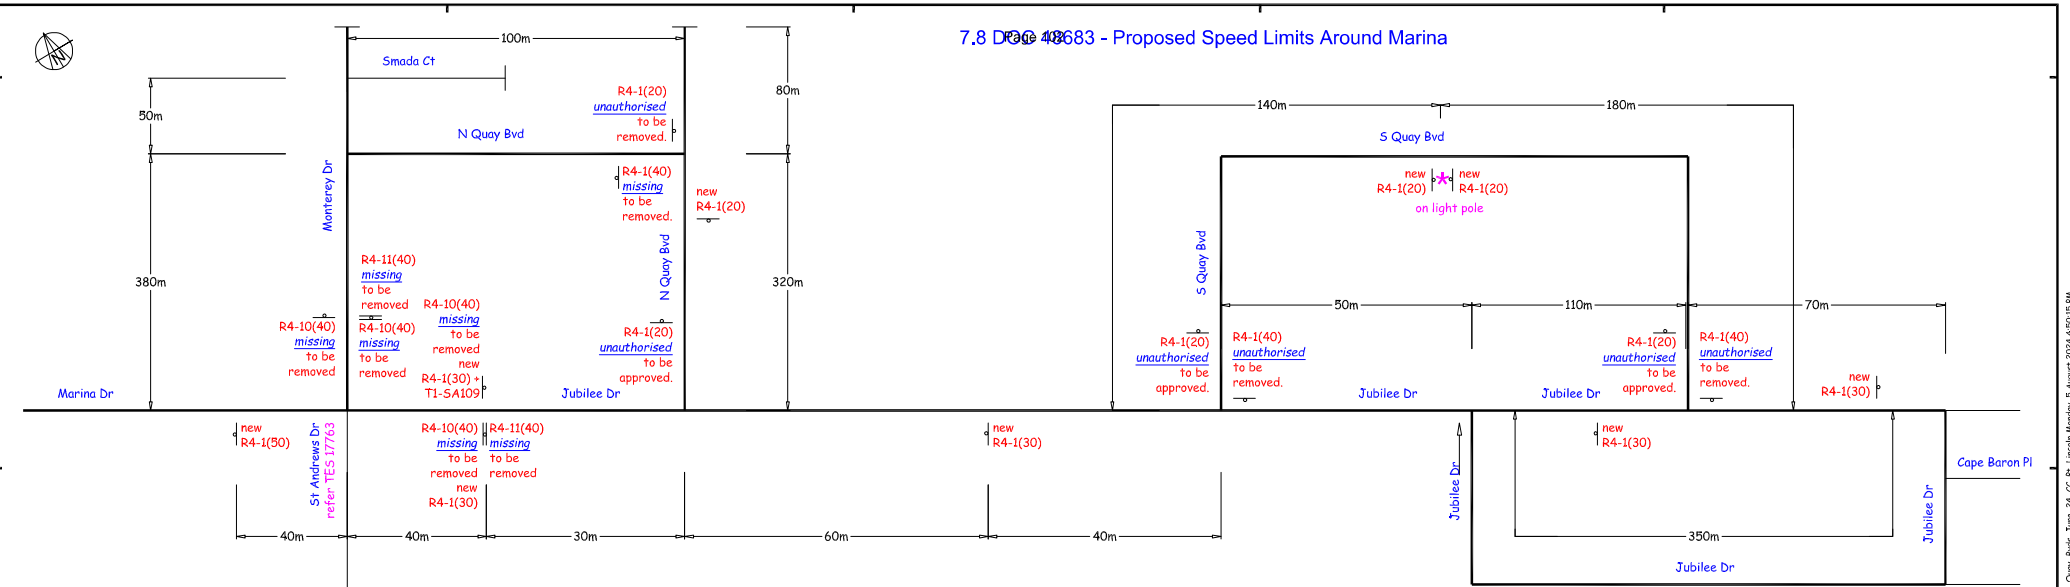

The Road Traffic Act 1961 requires that the Minister for Transport and Infrastructure grant approval to install, maintain, alter, operate or remove traffic control devices, including speed limits. The Minister has delegated powers and granted approvals by issuing Instruments to the Commissioner of Highways, Councils and a number of other road authorities. These Instruments specify the conditions of approval, and the devices requiring separate approval. Speed limits are generally excluded from the Instruments of General Approval granted to other road authorities, and require separate approval of the Commissioner of Highways or authorised delegate. Refer to the [Instrument of General Approval and Delegation to Council for the Use of Traffic Control Devices, Road Closures and Granting of Exemptions for Events](#). Installing or displaying a speed limit sign without the appropriate authorisation is an offence under Section 21 of the Road Traffic Act 1961.

This approval is given subject to the CITY OF PORT LINCOLN acting in accordance with the requirements of the *Manual of Legal Responsibilities and Technical Requirements for Traffic Control Devices*.

In particular, Department for Infrastructure and Transport requires that Council

- Retains records of any approval documentation associated with the Traffic Control Devices and
- Keeps records of the times and dates the Devices are installed, altered or removed.
- Notify the Commissioner of Police of the date of installation, alteration or removal of speed limit signs or end speed limit signs within 20 working days of the change taking place.

Furthermore

- Council must ensure that only persons with a current card/certificate confirming accreditation in work zone traffic management shall undertake, or supervise the operation and display, of the Traffic Control Devices.
- Alterations to this Traffic Management Plan must be approved before implementation, and reflected on a amended Traffic Management Plan.

File: DOCS\_AND\_FILES-#12116871-v2-Plan\_TES\_13685\_01XX\_UNAUTHORISED\_40\_AREA\_Pt\_Lincoln\_Marina\_removed\_\_30\_on\_Jubilee\_Dr\_\_20\_on\_Nth\_&\_Sth\_Quay\_Bvds\_June\_24\_CC\_Pt\_Lincoln

Path: I:\AAA TI Records\2 Councils\LM - R\Pt Lincoln CC

File: 2017/20369/01

Reference knot # 21658425

Location Co-ordinates:-34.743201° 135.870989°

Comments: This drawing Part supersedes TES 16363

Approved in accordance with Notice of Sub-authorisation dated 23.12.98

P Larsson

Unit Manager, Traffic Investigations, Metropolitan Region for and on

behalf of the Commissioner of Highways

19/10/1999

NOTES:

- R4 signs are 'B' size unless shown otherwise.
- T1-SA09 'Speed Limit Changed' supplementary plates may be displayed for between 30 and 60 days after the speed limit is changed.
- All distances are approximate.
- General comments regarding speed limit sign installation.
  - Only one sign shall be installed on each post facing a particular direction, except where one sign supplements the other.
  - A supplementary sign shall be placed below the main sign.
  - There shall be no overlap between any sign mounted on the same post.

LEGEND



R4-1(20), (30), (40), (50)



T1-SA109



R4-10(40)



R4-11(40)



Government of South Australia  
Department for Infrastructure  
and Transport

NOT TO SCALE

For speed limits on St Andrews Drive, refer TES 17763						
1. 40 km/h Area speed limit at Port Lincoln Marina rescinded. 30 km/h speed limit to apply to Jubilee Drive. 20 km/h speed limit to apply to North Quay Boulevard and South Quay Boulevard. Unauthorised signs removed.						
NO.	DESCRIPTION	DATE	RESP	ENDORSED	Manager, Traffic Services, Network Management Services for and on behalf of the Commissioner of Highways	DATE
AMENDMENTS						

UNAUTHORISED

DESIGN BGH	APPROVED FOR COMA. OF HIGHWAYS		SPEED ZONING Marina Drive, Jubilee Drive, Monterey Drive, North Quay Bvd, South Quay Bvd City of Port Lincoln
DRAWN DORRESTYN & CO 24/6/99			
CHECKED	DATE		DRAWING No. TES 13685