


7.8 DOC 48683 - Proposed Speed Limits Around Marina

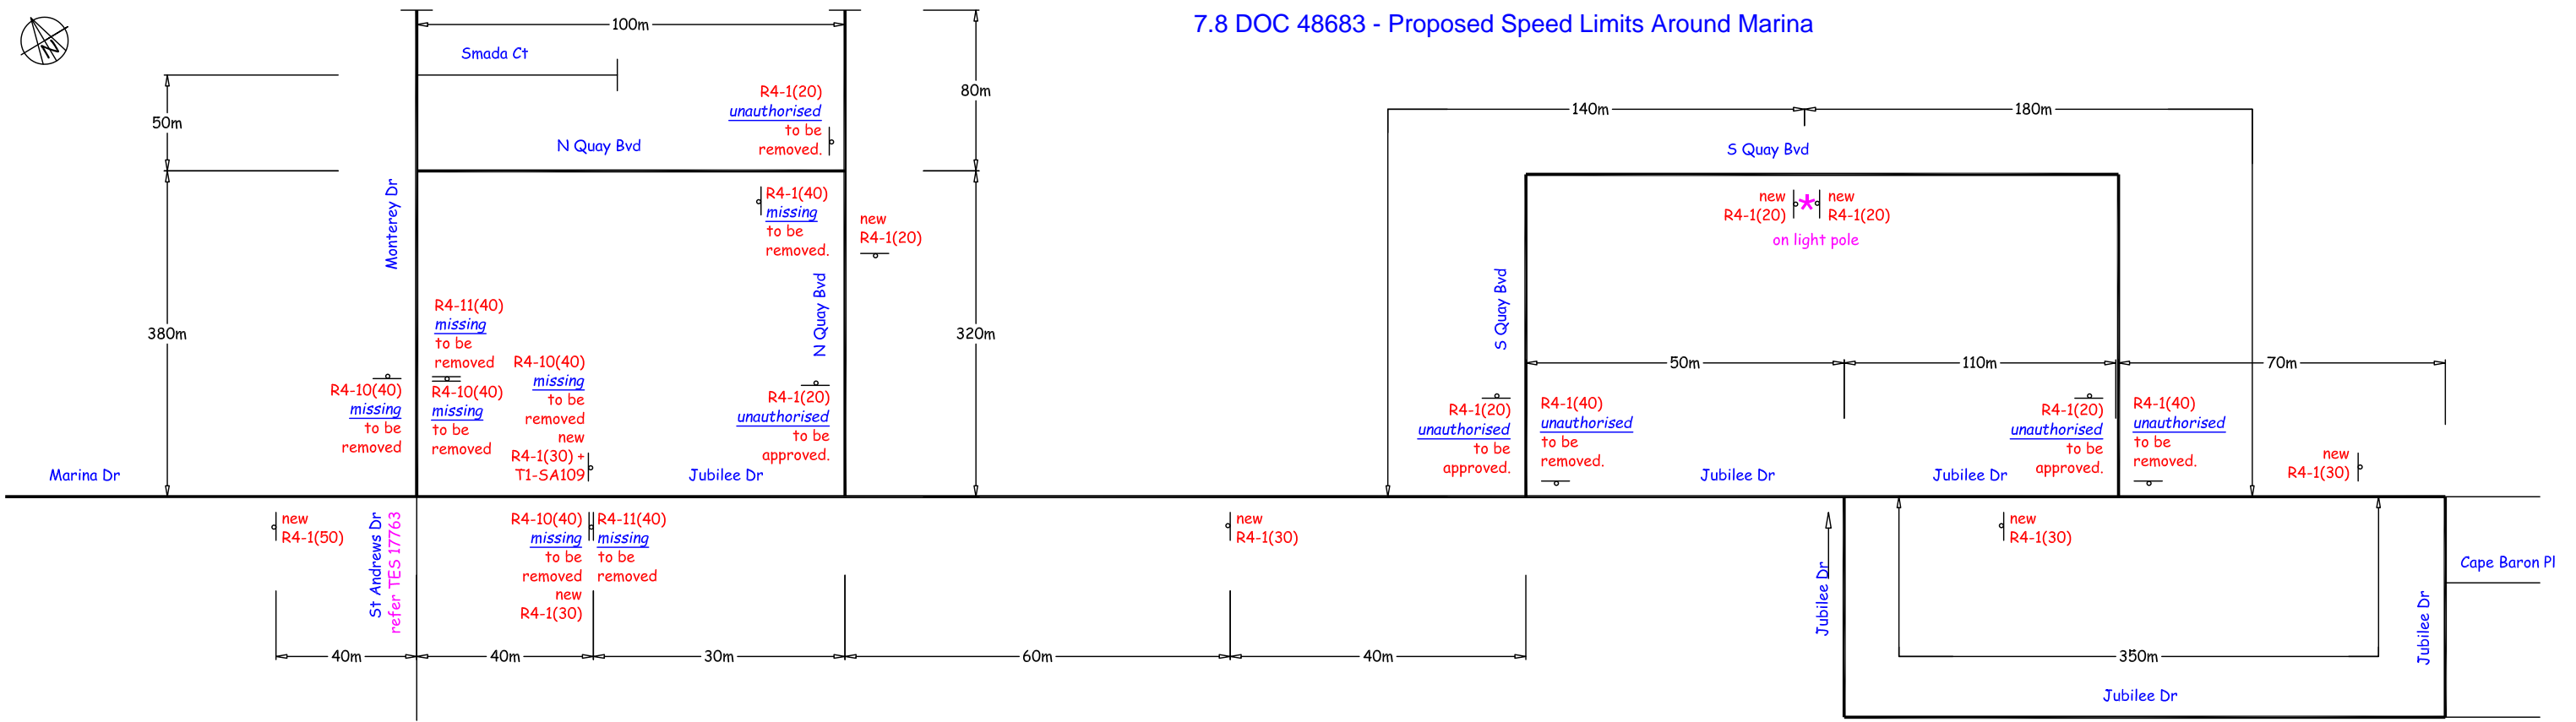

The Road Traffic Act 1961 requires that the Minister for Transport and Infrastructure grant approval to install, maintain, alter, operate or remove traffic control devices, including speed limits. The Minister has delegated powers and granted approvals by issuing Instruments to the Commissioner of Highways, Councils and a number of other road authorities. These Instruments specify the conditions of approval, and the devices requiring separate approval. Speed limits are generally excluded from the Instruments of General Approval granted to other road authorities, and require separate approval of the Commissioner of Highways or authorised delegate. Refer to the [Instrument of General Approval and Delegation to Council for the Use of Traffic Control Devices, Road Closures and Granting of Exemptions for Events](#). Installing or displaying a speed limit sign without the appropriate authorisation is an offence under Section 21 of the Road Traffic Act 1961.

This approval is given subject to the CITY OF PORT LINCOLN acting in accordance with the requirements of the *Manual of Legal Responsibilities and Technical Requirements for Traffic Control Devices*. In particular, Department for Infrastructure and Transport requires that Council

- Retains records of any approval documentation associated with the Traffic Control Devices and
  - Keeps records of the times and dates the Devices are installed, altered or removed.
  - Notify the Commissioner of Police of the date of installation, alteration or removal of speed limit signs or end speed limit signs within 20 working days of the change taking place.
- Furthermore
- Council must ensure that only persons with a current card/certificate confirming accreditation in work zone traffic management shall undertake, or supervise the operation and display, of the Traffic Control Devices.
  - Alterations to this Traffic Management Plan must be approved before implementation, and reflected on a amended Traffic Management Plan.

NOTES:

- R4 signs are 'B' size unless shown otherwise.
- T1-SA09 'Speed Limit Changed' supplementary plates may be displayed for between 30 and 60 days after the speed limit is changed.
- All distances are approximate.
- General comments regarding speed limit sign installation.
  - Only one sign shall be installed on each post facing a particular direction, except where one sign supplements the other.
  - A supplementary sign shall be placed below the main sign.
  - There shall be no overlap between any sign mounted on the same post.

LEGEND



R4-1(20), (30), (40), (50)



T1-SA109



R4-10(40)



R4-11(40)



Government of South Australia  
Department for Infrastructure and Transport

NOT TO SCALE

File: DOCS\_AND\_FILES-#12116871-v2-Plan\_TES\_13685\_01XX\_UNAUTHORISED\_40\_AREA\_Pt\_Lincoln\_Marina\_removed\_\_30\_on\_Jubilee\_Dr\_\_20\_on\_Nth\_&\_Sth\_Quay\_Bvds\_June\_24\_CC\_Pt\_Lincoln  
 Path: I:\AAA TI Records\2 Councils\VM - R\PT Lincoln CC  
 File: 2017/20369/01  
 Reference knot # 21658425  
 Location Co-ordinates:-34.743201° 135.870989°  
 Comments: This drawing Part supersedes TES 16363

Approved in accordance with Notice of Sub-authorisation dated 23.12.98  
 P Larsson  
 Unit Manager, Traffic Investigations, Metropolitan Region for and on behalf of the Commissioner of Highways  
 19/10/1999

| NO.                 | DESCRIPTION  | DATE | RESP | ENDORSED | Manager, Traffic Services,<br>Network Management Services<br>for and on behalf of the<br>Commissioner of Highways | DATE |
|---------------------|--|------|------|----------|---|------|
| 1.                  | For speed limits on St Andrews Drive, refer TES 17763<br>40 km/h Area speed limit at Port Lincoln Marina rescinded.<br>30 km/h speed limit to apply to Jubilee Drive.<br>20 km/h speed limit to apply to North Quay Boulevard and South Quay Boulevard.<br>Unauthorised signs removed. |      |      |          |   |      |
| <b>UNAUTHORISED</b> |  |      |      |          |   |      |
| AMENDMENTS          |  |      |      |          |   |      |

|                                    |                                      |
|------------------------------------|--------------------------------------|
| DESIGN<br>BGH                      |                                      |
| DRAWN<br>DORRESTYN & CO<br>24/6/99 |                                      |
| CHECKED                            | APPROVED<br>FOR COMM. OF<br>HIGHWAYS |
|                                    | DATE                                 |

**SPEED ZONING**  
 Marina Drive, Jubilee Drive,  
 Monterey Drive, North Quay  
 Bvd, South Quay Bvd  
 City of Port Lincoln

DRAWING No. TES 13685